

2011 No. 248

HIGHWAYS, ENGLAND

**The M25 Motorway (Cobham Motorway Service Area
Temporary Special Road) Scheme 2011**

Made - - - - *8th February 2011*

Coming into force - - *23rd February 2011*

The Secretary of State for Transport makes this scheme in exercise of powers conferred by sections 16 and 17 of the Highways Act 1980(a) and now vested in him(b) and(c):

1. This scheme may be cited as the M25 Motorway (Cobham Motorway Service Area Temporary Special Road) Scheme 2011 and shall come into force on 23rd February 2011.

2. The Secretary of State is authorised to provide the special road for the exclusive use of traffic of Classes I and II of the classes of traffic set out in Schedule 4 to the Highways Act 1980 along a route from Bookham Road Underbridge at M25 marker post 68/6 proceeding westwards to Horsley Road Overbridge at M25 marker post 69/5, a distance of 900 metres all within the County of Surrey.

3. The centre line of the special road is indicated by a heavy black line on the plan numbered HA 16/MP/029 marked “The M25 Motorway (Cobham Motorway Service Area Temporary Special Road) Scheme 2011”, signed by authority of the Secretary of State for Transport and deposited at Document Deposit Service, Communities and Local Government, Floor 13 (IMD), Ashdown House, St Leonards on Sea, Hastings, East Sussex TN37 7GA.

Signed by authority of the Secretary of State for Transport

8th February 2011

Peter Adams
Divisional Director
Highways Agency

(a) 1980 c 66
(b) SI 1981/238
(c) SI 2002/2626

THE M25 MOTORWAY (COBHAM MOTORWAY
SERVICE AREA TEMPORARY SPECIAL ROAD)
SCHEME 2011

KEY:

CENTRE LINE OF THE SPECIAL ROAD




SCALES: SITE PLAN (1 No.) 1:2500

PLANS REGISTRY

FILE No.
HA 16/MP/029

SIGNED BY AUTHORITY
OF THE
SECRETARY OF STATE FOR TRANSPORT
ON THE 8th February 2011

Peter Adams
Divisional Director
Major Projects Division
Highways Agency

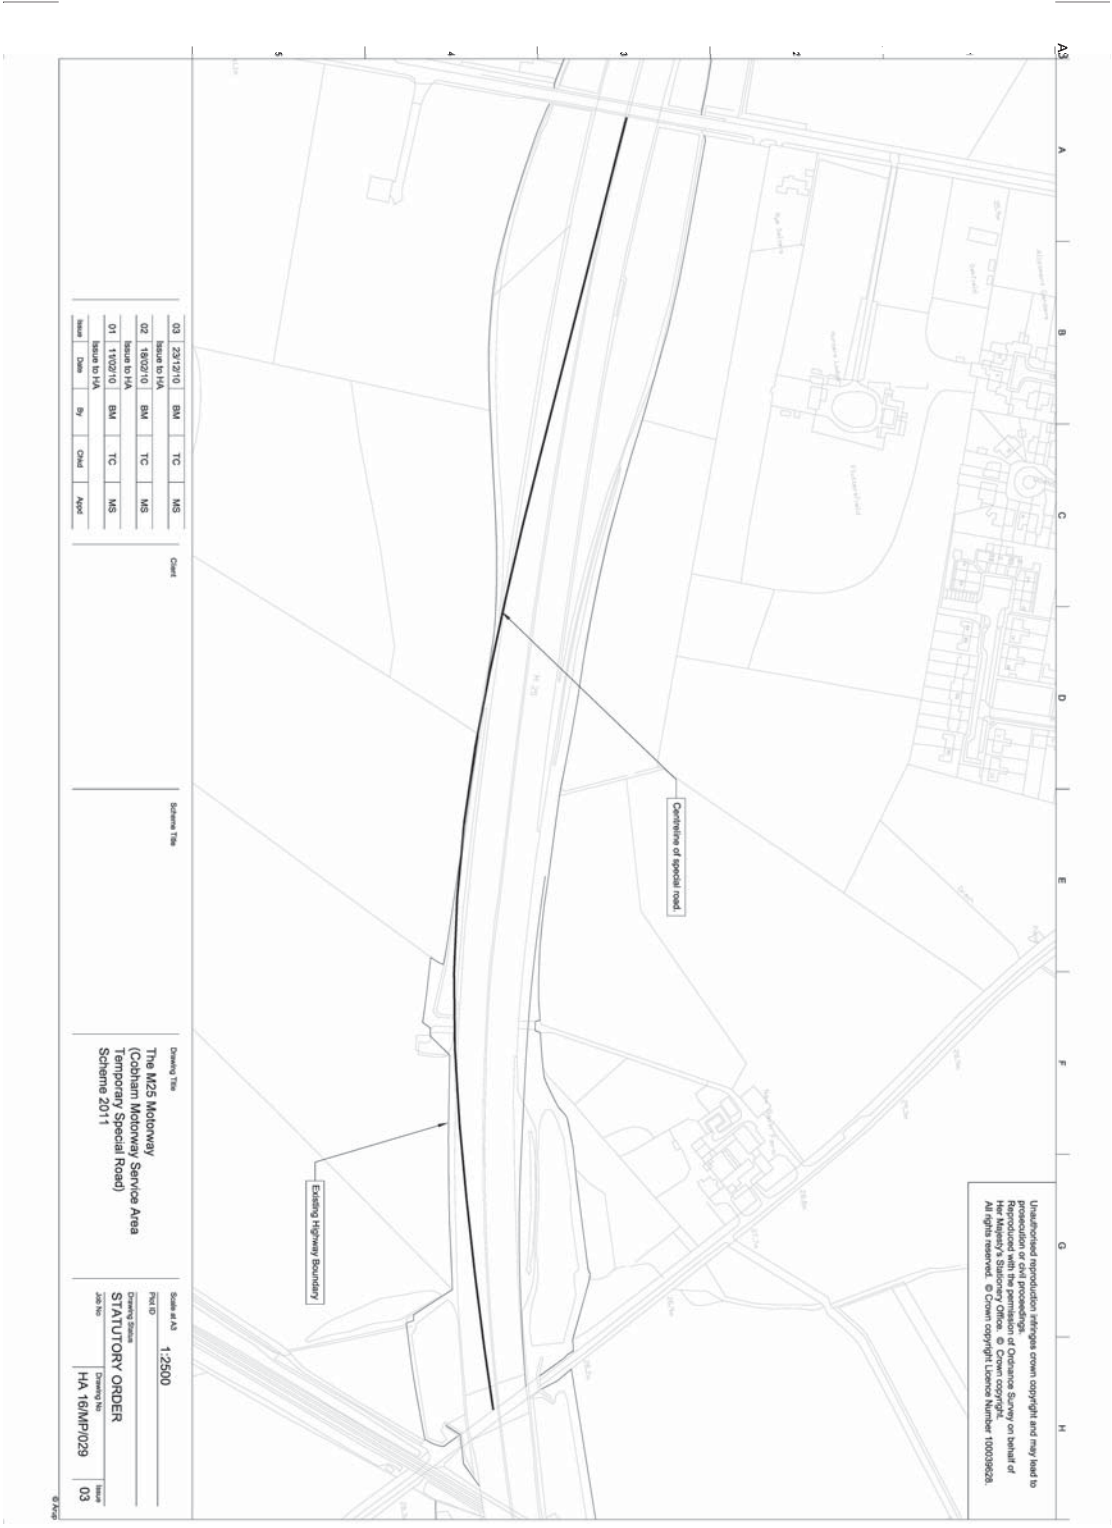

Unauthorized reproduction infringes crown copyright and may lead to prosecution or civil proceedings.
 Reproduced with the permission of Ordnance Survey on behalf of Her Majesty's Stationery Office.
 All rights reserved. © Crown copyright/licence Number 100039508.

03	12012310	SM	TC	MS
02	1400310	SM	TC	MS
01	1100210	SM	TC	MS
00	1000110	SM	TC	MS

03	12012310	SM	TC	MS
02	1400310	SM	TC	MS
01	1100210	SM	TC	MS
00	1000110	SM	TC	MS

Drawing Title
 The M25 Motorway
 (Cobham Motorway Service Area
 Temporary Special Road)
 Scheme 2011

Scale 1:2500
Drawing Status
STATUTORY ORDER
Drawing No. HA 16/M/P/029
Issue No. 03

EXPLANATORY NOTE

This Order creates a special road scheme to enable the temporary carriageway being constructed to the south of the M25 Motorway, at Downside near Cobham in Surrey, to become a motorway.

© Crown copyright 2011

Printed and published in the UK by The Stationery Office Limited under the authority and superintendence of Carol Tullo, Controller of Her Majesty's Stationery Office and Queen's Printer of Acts of Parliament.

ISBN 978-0-11-150687-5

£4.00