

EXPLANATORY MEMORANDUM TO

The Upper Dunmurry Lane, Dunmurry (Abandonment) Order (Northern Ireland) 2012

S. R. 2012 No. 275

1. Introduction

- 1.1. This Explanatory Memorandum has been prepared by the Department for Regional Development to accompany the Statutory Rule (details above) which is laid before the Northern Ireland Assembly.
- 1.2. The Statutory Rule is made under Article 68(1) and (5) of the Roads (Northern Ireland) Order 1993 and is subject to the negative resolution procedure.

2. Purpose

- 2.1. The purpose of the rule is to abandon an area of 57.85 square metres of road comprising grass verge at the junction of Upper Dunmurry Lane and Stewartstown Road, Dunmurry.

3. Background

- 3.1. The abandonment has been requested by the owner of the adjacent land. The abandonment is necessary to allow for redevelopment of the area. The area of road in question is owned by the Department and following the abandonment, it will be declared surplus and disposed of in accordance with the procedures laid down for the disposal of government owned land.

4. Consultation

- 4.1. Lisburn City Council has been advised of the proposed abandonment. A notice in respect of the proposed abandonment was published in the local press for two successive weeks, a notice was posted on site and the statutory undertakers were notified of the proposal. No objections were received. Virgin Media has requested a wayleave which will be dealt with as part of the disposal process.

5. Equality Impact

- 5.1. Consideration has been given to compliance with Section 75 of the Northern Ireland Act 1998. No equality issues have been identified by the Department and no issues were raised following the publication of the notice in the press.

6. Regulatory Impact

- 6.1. A Regulatory Impact Assessment was not considered necessary as the proposal does not result in any costs or savings to business, charities or the voluntary bodies.

7. Financial Implications

- 7.1. None

8. Section 24 of the Northern Ireland Act 1998

8.1. Consideration has been given to compliance with Section 24 of the Northern Ireland Act 1998. No human rights issues have been identified by the Department and no issues were raised following the publication of the notice in the press.

9. EU Implications

9.1. Not applicable.

10. Parity or Replicatory Measure

10.1. Not applicable.


11. Additional Information

11.1. Not applicable.

Scale 1:1250
This plan is based on maps/dimensions supplied by lands section

THIS PLAN IS BASED ON MAPS/DIMENSIONS SUPPLIED BY LANDS SECTION

DEPARTMENT FOR REGIONAL DEVELOPMENT
Map No. 10/1/7/12 referred to in "The Upper Dunmurry Lane, Dunmurry (Abandonment) Order (Northern Ireland) 2012" made by the Department on 6th July 2012 and coming into operation on 10th October 2012.
©Based upon the Ordnance Survey map with the Permission of the Director and the Chief Executive.
Crown Copyright
SCALE 1:1250

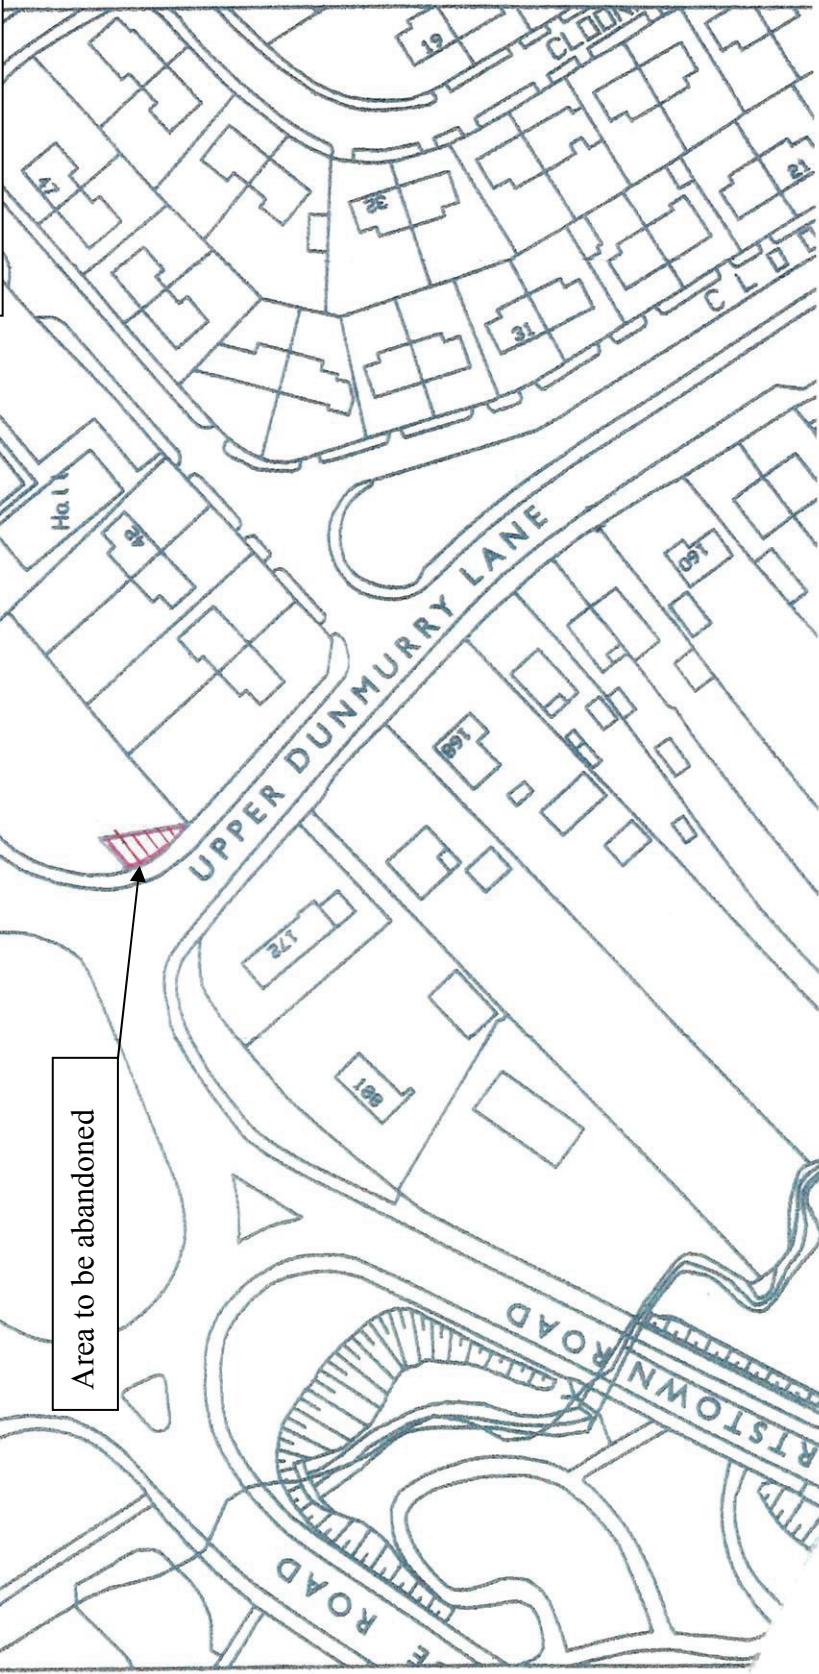

Project DISPOSAL OF LAND AT THE JUNCTION OF
UPPER DUNMURRY LANE/
STEWARTSTOWN ROAD
BELFAST
146/11NW2 & NE1
1/1250



Hydebank
4 Hospital Road
Belfast BT8 9FL
Telephones: 028 9025 3000
Fax: 028 9025 3220
DRD