

2015 No. 134

ROADS

**The A54 Ballymacombs Road, Portglenone (Abandonment)
Order (Northern Ireland) 2015**

Made - - - - - *6th March 2015*

Coming into operation - *13th May 2015*

The Department for Regional Development^(a) makes the following Order in exercise of the powers conferred by Article 68(1) and (5) of the Roads (Northern Ireland) Order 1993^(b) and now vested in it^(c).

The Department in accordance with Article 68(4) of that Order proposes to abandon the areas of road described in the Schedule as they are not necessary.

Notice has been published, served and displayed in compliance with paragraphs 1, 2 and 3 of Schedule 8 to that Order.

No objection has been received.

Citation and commencement

1. This Order may be cited as The A54 Ballymacombs Road, Portglenone (Abandonment) Order (Northern Ireland) 2015 and shall come into operation on 13th May 2015.

Application

2. The areas of road described in the Schedule are abandoned.

3.—(1) All existing cables, wires, mains, pipes or other apparatus placed along, across, over or under the abandoned areas of road shall be retained.

(2) All existing rights as to the use or maintenance of such cables, wires, mains, pipes or other apparatus shall be preserved.

Sealed with the Official Seal of the Department for Regional Development on 6th March 2015

(L.S.)

G F McKenna
A senior officer of the Department for Regional Development

(a) S.I. 1999/283 (N.I. 1) Article 3(1)

(b) S.I. 1993/3160 (N.I. 15)

(c) S.R. 1999 No. 481 Article 6(d) and Schedule 4 Part IV

SCHEDULE

Article 2


AREAS OF ROAD TO BE ABANDONED

Three areas of superseded road at Ballymacombs Road, Portglenone totalling 4300 square metres, consisting of:—

- (a) 1878 square metres of carriageway on the north-western side of Ballymacombs Road, commencing at a point 367 metres south-west of the centre line of Ballynease Road, and extending for a distance of 209 metres in a south-westerly direction;
- (b) 1704 square metres of carriageway on the south-eastern side of Ballymacombs Road, commencing at a point 176 metres south-west of the centre line of Ballynease Road, and extending for a distance of 186 metres in a south-westerly direction; and
- (c) 718 square metres of carriageway on the south-eastern side of Ballymacombs Road, commencing at a point 91 metres south-west of the centre line of Ballynease Road, and extending for a distance of 85 metres in a south-westerly direction;

more particularly delineated and shown hatched and coloured red on Map No. DR1/14/494003.

A copy of the map has been deposited at the Department's Headquarters, Room 213 Clarence Court, 10-18 Adelaide Street, Belfast; TransportNI Western Division, County Hall, Drumragh Avenue, Omagh and TransportNI Western Division, Molesworth Place, Molesworth Street, Cookstown.

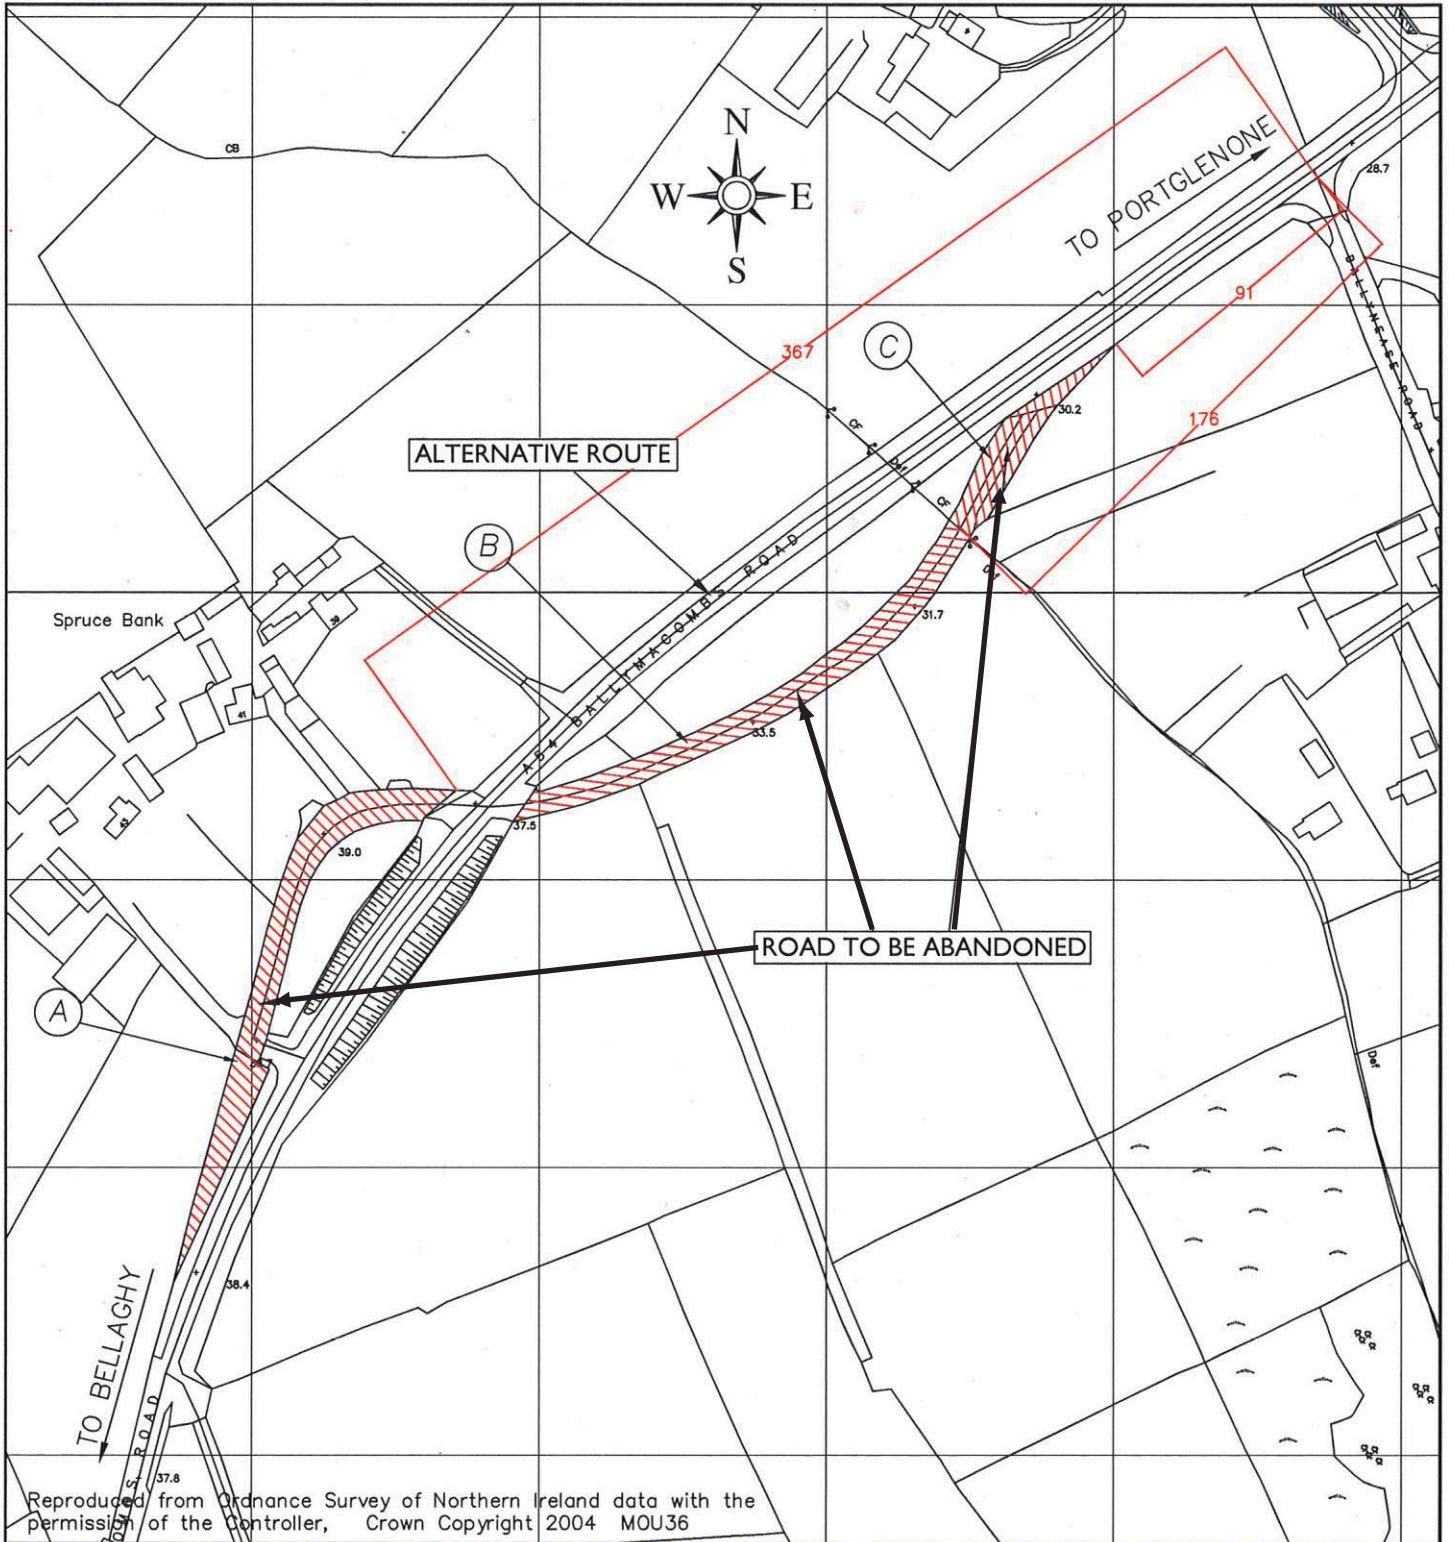

Reproduced from Ordnance Survey of Northern Ireland data with the permission of the Controller, Crown Copyright 2004 M0U36

PROJECT: ABANDONMENT OF LAND AT
A54 BALLYMACOMBS RD, SMITHSTOWN
CROSS, BELLAGHY, MAGHERAFELT

DEPARTMENT FOR REGIONAL DEVELOPMENT

Map No. DR1/14/494003 referred to in "The A54 Ballymacombs Road, Portglenone (Abandonment) Order (Northern Ireland) 2015" made by the Department on 6th March 2015 and coming into operation on 13th May 2015.

©Based upon the Ordnance Survey map with the Permission of the Director and the Chief Executive.

Crown Copyright

SCALE 1:2500

AMENDMENT		ISSUE	DATE
INITIALS	SIGNATURE	DATE	
DRAWN: AS		NOV'14	
CHECKED: AH		NOV'14	
APPROVED: EG		NOV'14	

ROADS Service
Consultancy - Omagh

County Hall
Drumragh Ave
Omagh
BT79 7AF



Telephone: (028) 82255640
Fax: (028) 8225 5642

Crown Copyright Reserved