


 



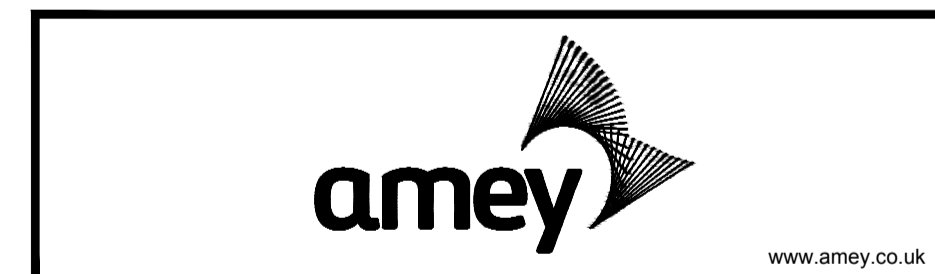


Key



OS Tile Ref: 15515NW
15515NE

-  Existing trunk road
-  New trunk road
-  Connecting road
-  Temporary road connection
-  Existing road to be stopped-up to road traffic
-  Townland Boundaries
-  Existing road to be stopped-up to vehicular traffic

A	Order Date	Changed	EL	PW	03/03/16
Rev	Revision details		Chkd	Appd	Date
Drawn:	DMI				Preliminary <input checked="" type="checkbox"/>
Design:	EL				For comment
Chkd:	PW				For tender
Appd:	SB				For construction
Date:	Nov 2014				As constructed
					Other



Client
DRD Transport NI
Western Division
County Hall, Drumragh Avenue
Omagh BT79 7AF (028) 8225 4111

Project Name
A32 Cornamuck Highway Design

Drawing Title
**The Trunk Road (T10)
(Cornamuck Realignment) Order
(Northern Ireland) 2016**

Original Drawing Size : A1 Dimensions : -
Scale : 1:2500 Copyright © Amey

Drawing No
CO401157-DO-010 Rev
A

This material is Crown Copyright and is reproduced with the permission of Land and Property Services under delegated authority from the Controller of Her Majesty's Stationery Office, © Crown copyright and database rights NIMA ES&LA214