


NOTES:
1. All dimensions are in metres unless otherwise stated.

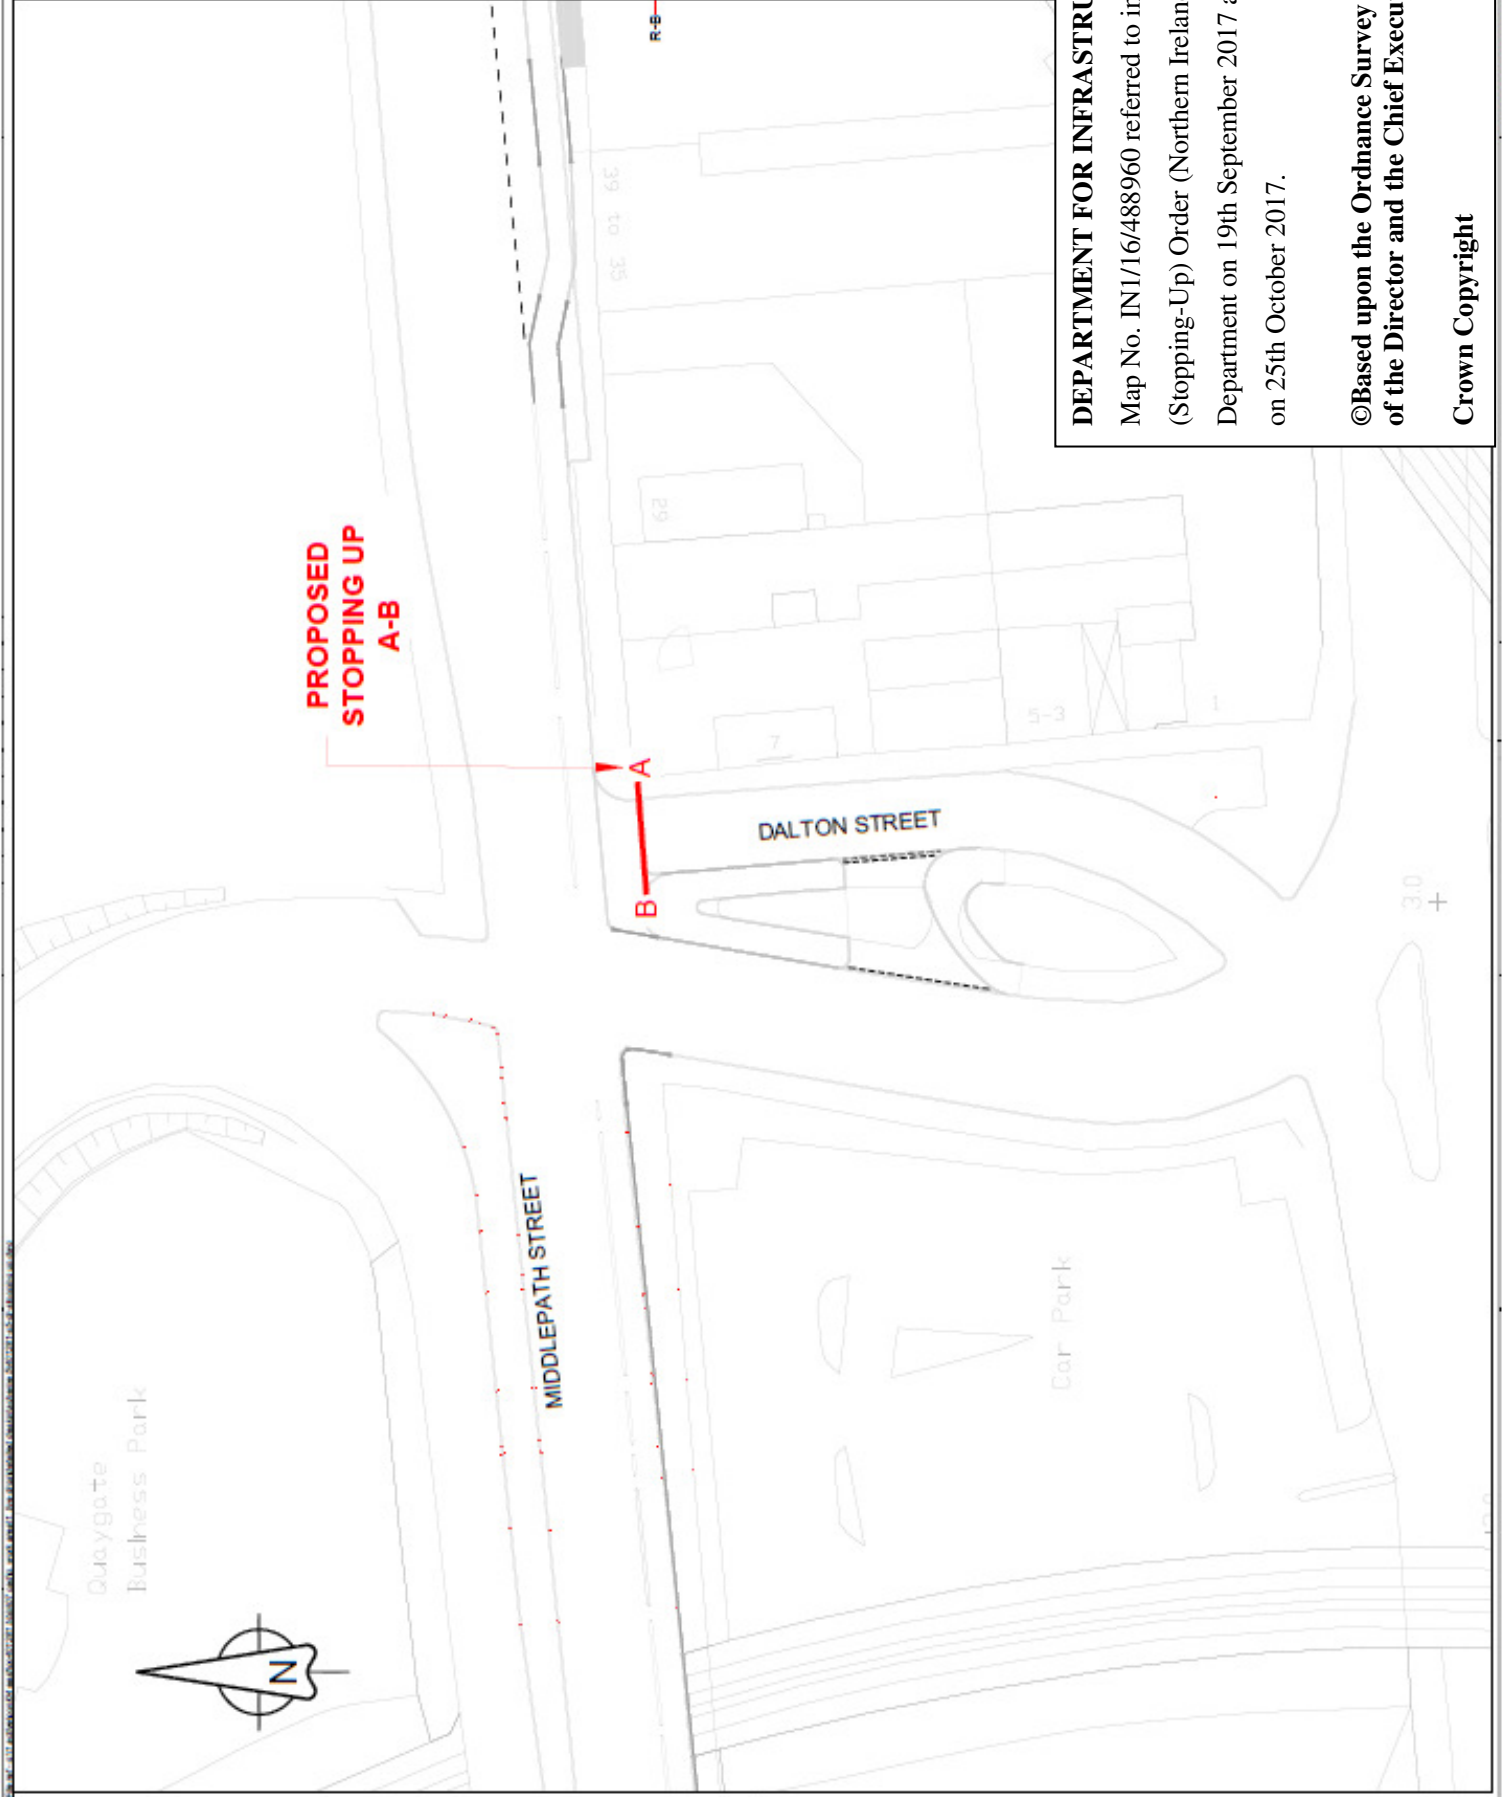

DEPARTMENT FOR INFRASTRUCTURE

Map No. INI/16/488960 referred to in "The Dalton Street, Belfast (Stopping-Up) Order (Northern Ireland) 2017" made by the Department on 19th September 2017 and coming into operation on 25th October 2017.

©Based upon the Ordnance Survey map with the Permission of the Director and the Chief Executive.

Crown Copyright

SCALE 1:1250 @ A1