


Ordnance Survey of Northern Ireland
ACE MAP

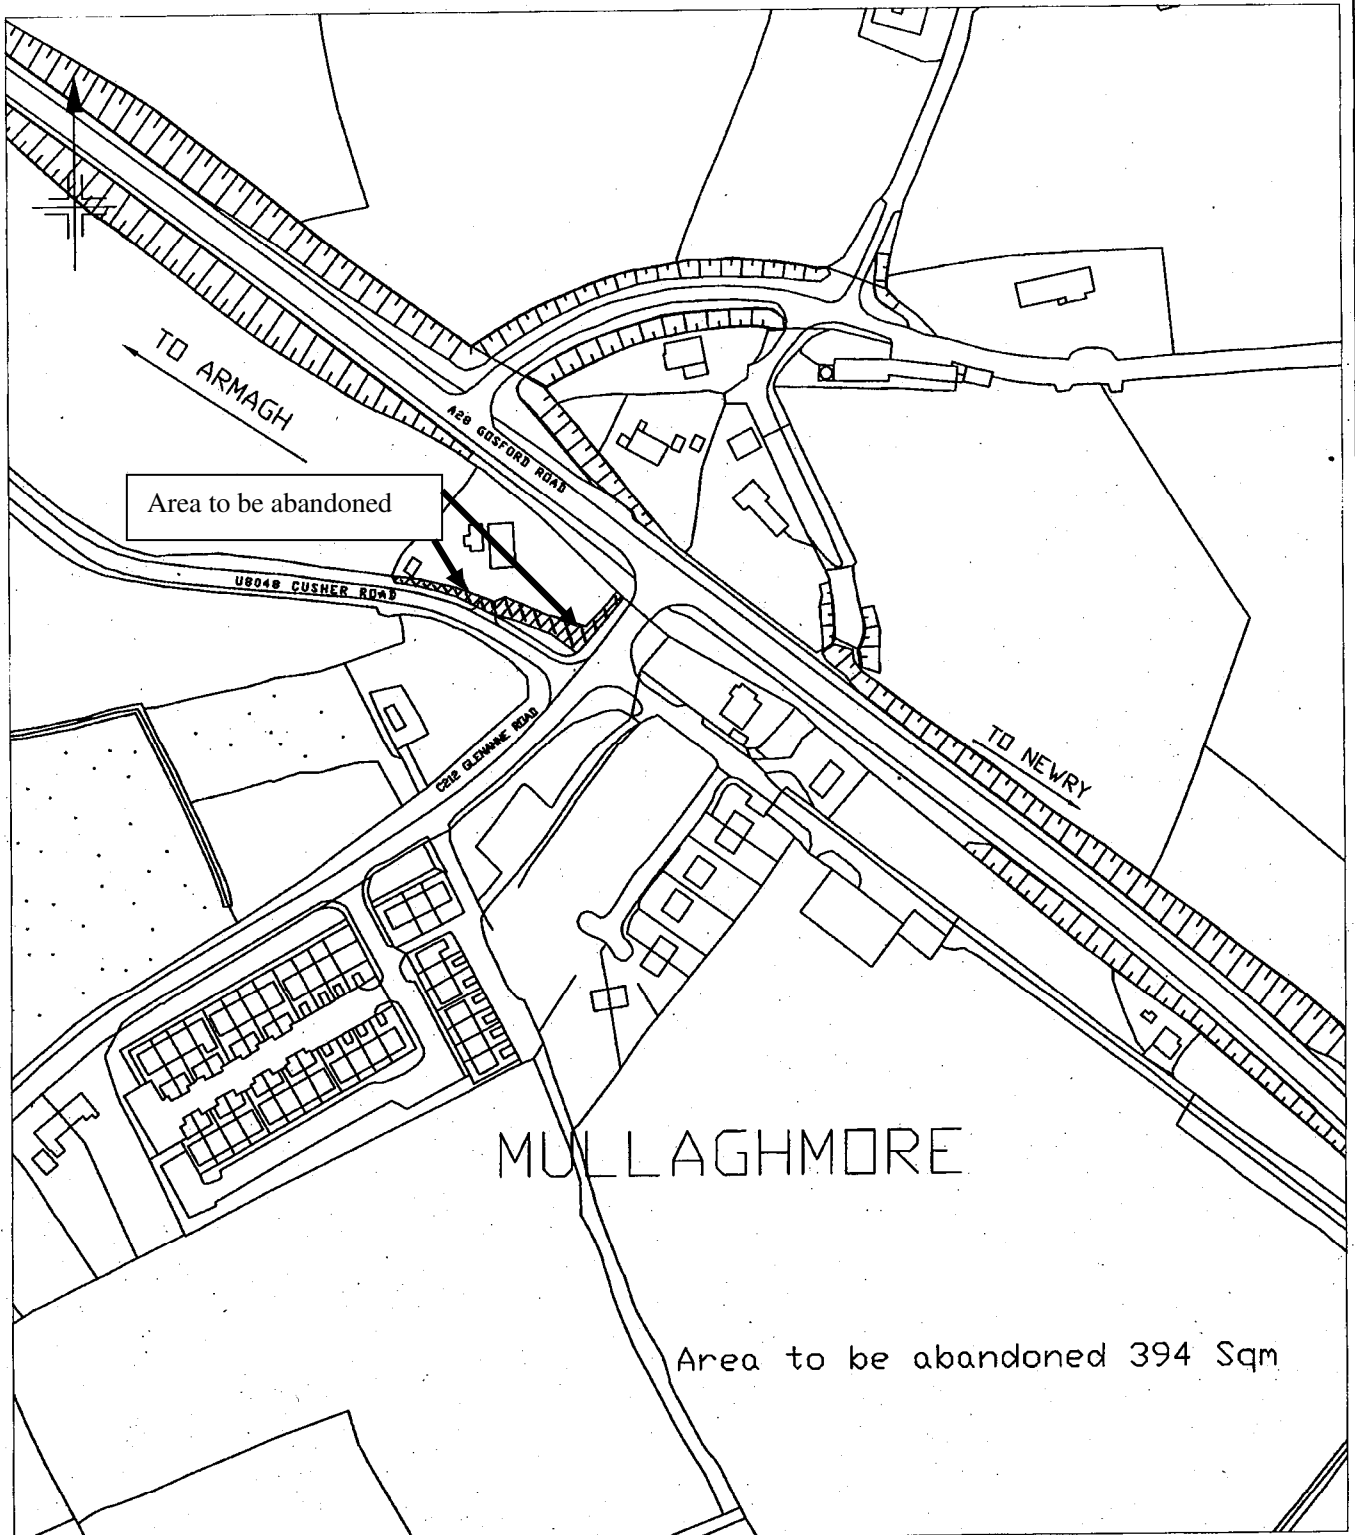

DEPARTMENT FOR INFRASTRUCTURE

Map No. IN1/16/461193 referred to in "The Cusher Road (U8048) and Glenanne Road (C212), Loughgilly (Abandonment) Order (Northern Ireland) 2017" made by the Department on 19th January 2017 and coming into operation on 26th April 2017.

©Based upon the Ordnance Survey map with the Permission of the Director and the Chief Executive.

Crown Copyright

SCALE 1:2500

ROADS Service

ROADS SERVICE CONSULTANCY
Marlborough House
Central Way
Craigavon
BT64 1AD

Telephone: 02838 341144
Fax: 02838 341867

DRD 

Crown Copyright Reserved