


# Ordnance Survey of Northern Ireland ACE MAP

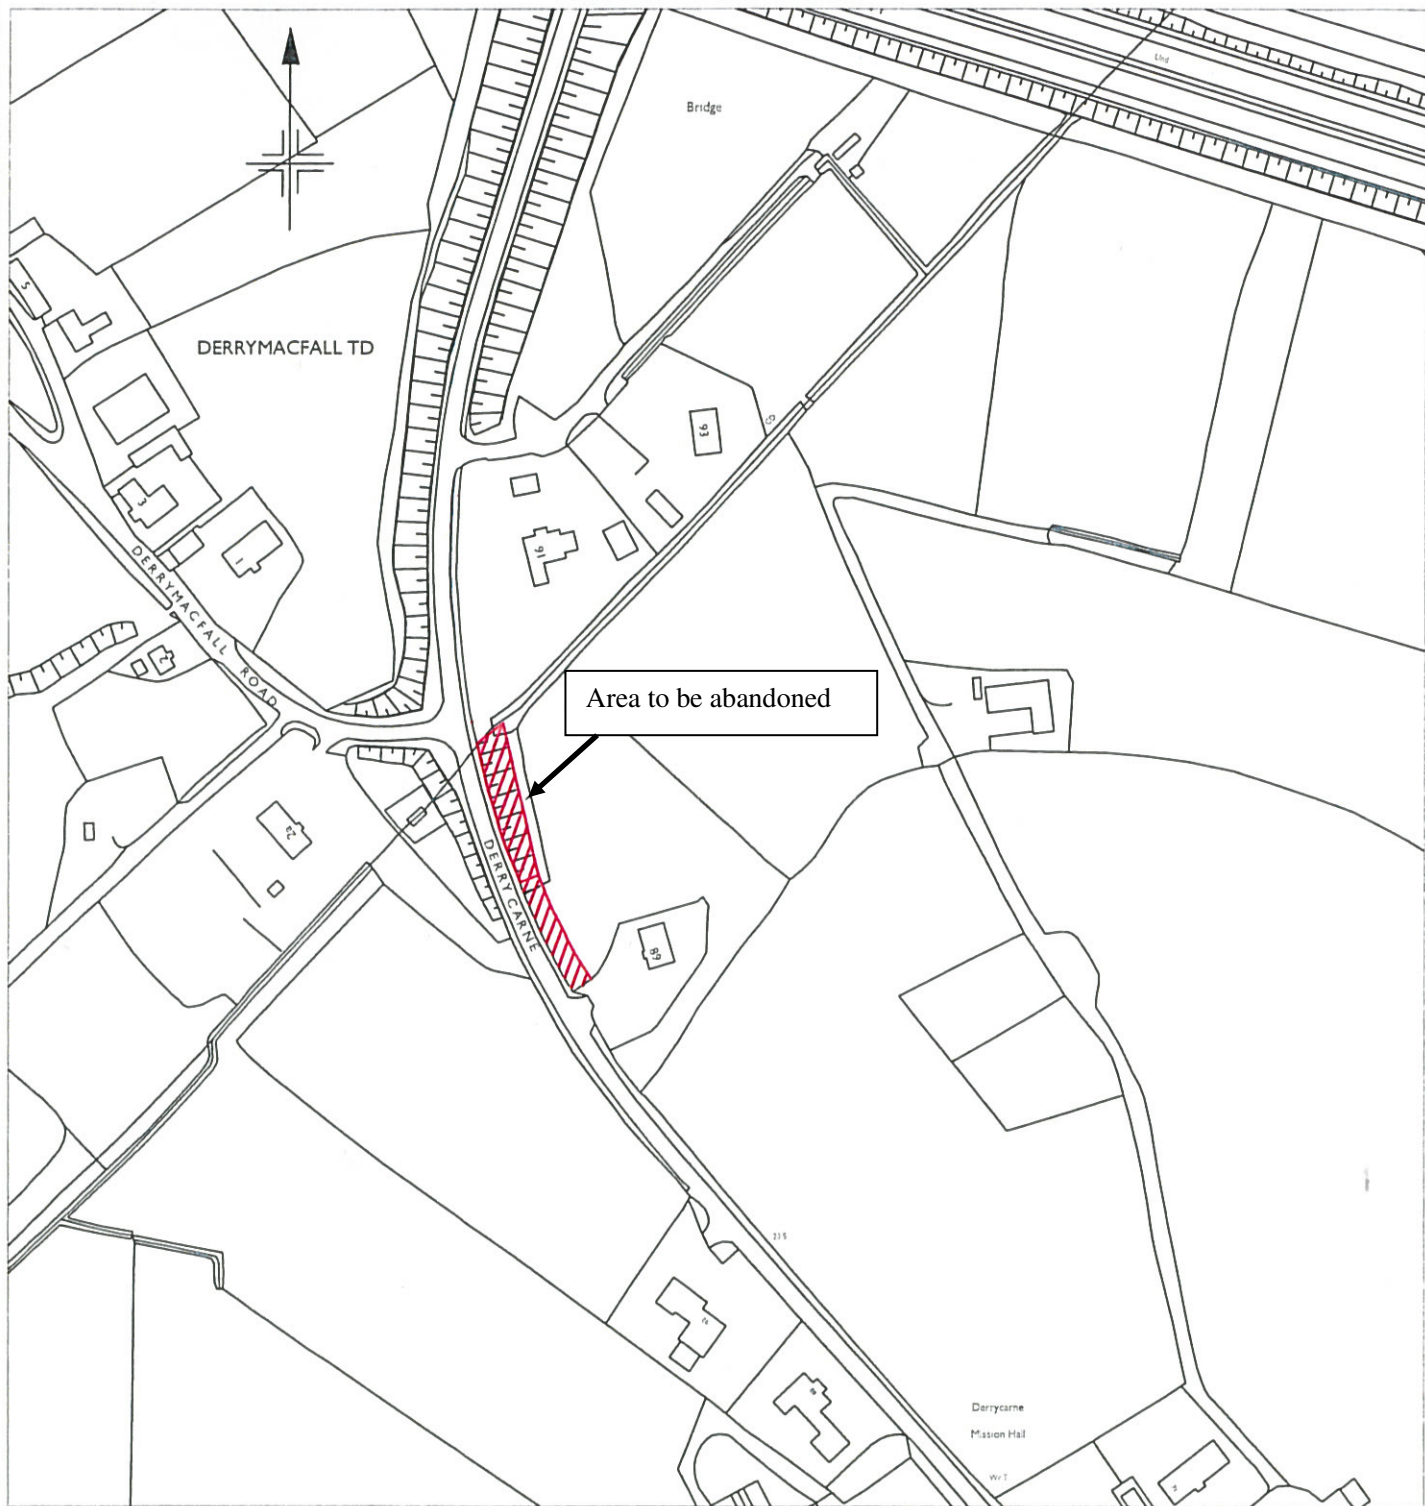

Area to be Abandoned		694.5 sq m
----------------------	---	------------

## DEPARTMENT FOR INFRASTRUCTURE

Map No. IN1/17/508096 referred to in "The C161 Derrycarrie Road, Portadown (Abandonment) Order (Northern Ireland) 2017" made by the Department on 18th December 2017 and coming into operation on 6th February 2018.

©Based upon the Ordnance Survey map with the Permission of the Director and the Chief Executive.

Crown Copyright

SCALE 1:2500