


Ordnance Survey of Northern Ireland
ACE MAP

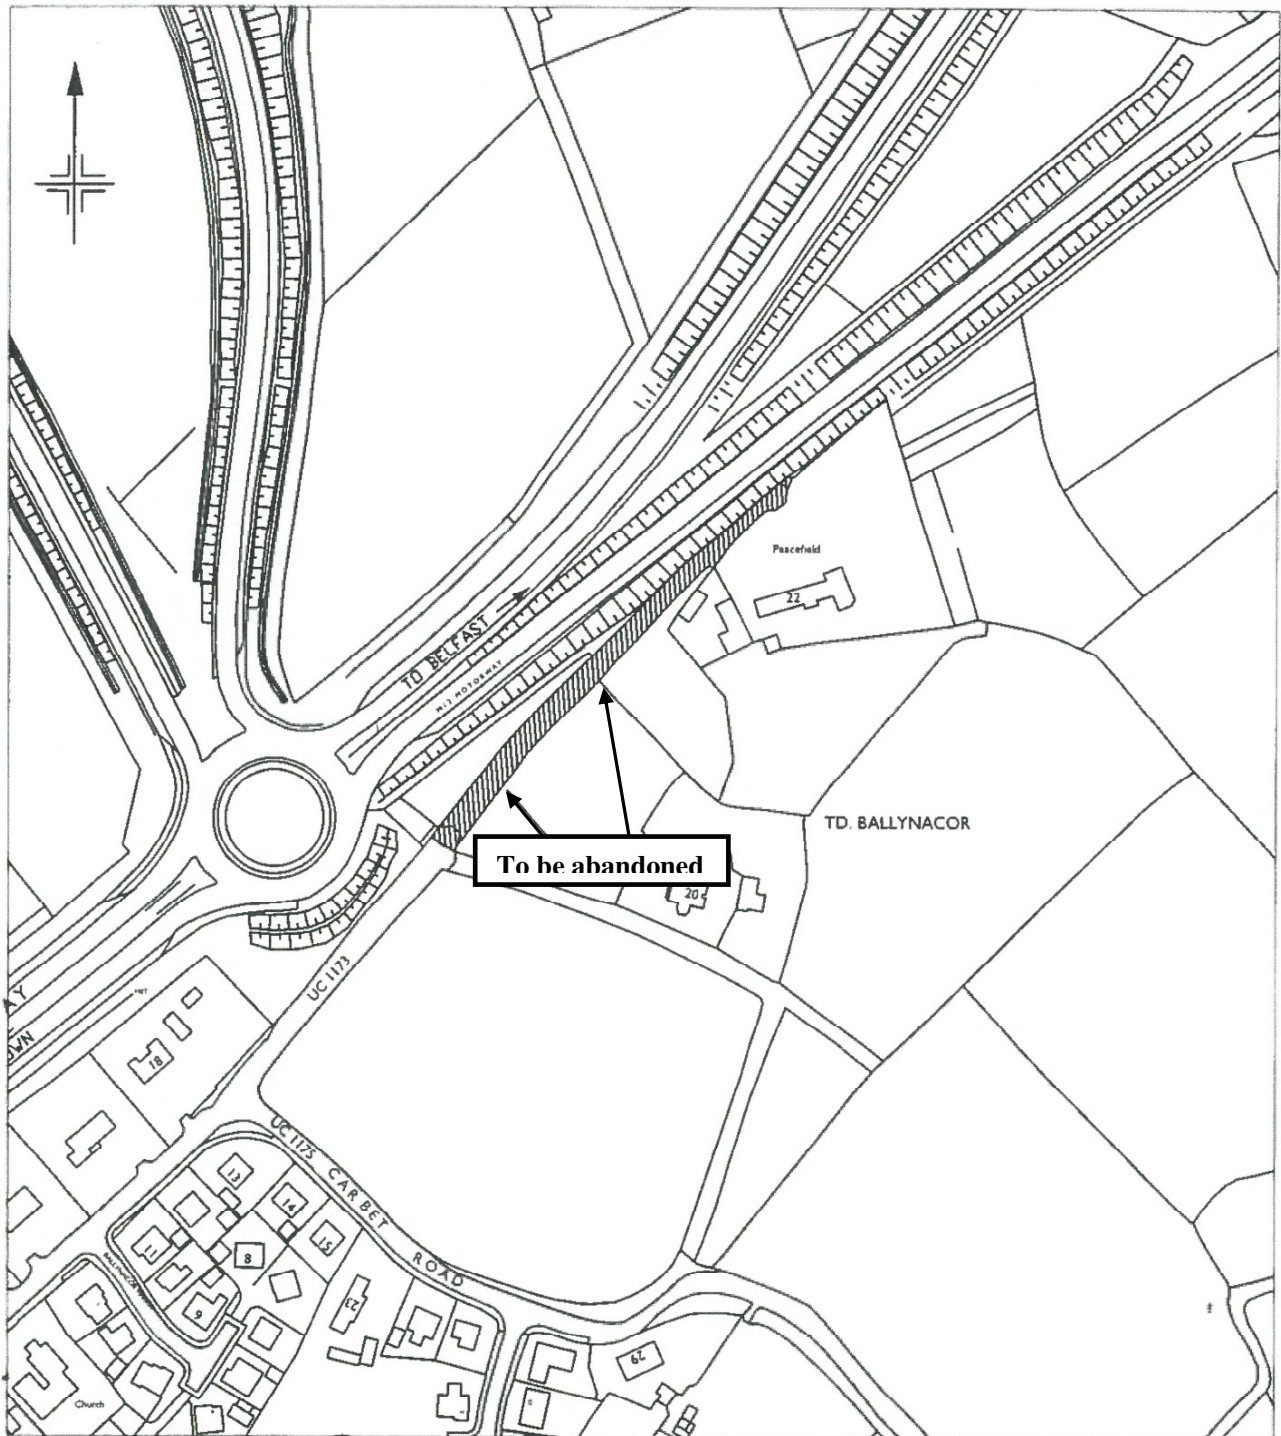

DEPARTMENT FOR INFRASTRUCTURE

Map No. IN1/17/527850 referred to in "The Former C158 Ballynacor Road, Portadown (Abandonment) Order (Northern Ireland) 2017" made by the Department on 18th December 2017 and coming into operation on 6th February 2018.

©Based upon the Ordnance Survey map with the Permission of the Director and the Chief Executive.

Crown Copyright

SCALE 1:2500