

-	Change revision to 4 & remove access AM - AN Gap 155A Ch. 0140	09/12/17
-	Change revision to 3 & remove access AG - AH Gap 107 Ch. 3670	02/11/17
-	Change private access lines & add field access	18/10/17
NO.	REVISION	DATE

A1 Junctions Phase 2

The
**Stopping Up Order for Gaps Between
 Springwell Loanin and Castlewellan
 Road Bridge, Banbridge**
 Sheet 3 of 4

FILE NO.	DESIGNED	DATE
DRAWN	CHECKED	DATE
TRACED	APPROVED	DATE


DEPARTMENT FOR INFRASTRUCTURE

Map No. IN11/17/730581/1 referred to in "The Private Accesses on the A1 Banbridge Bypass (Stopping-Up) Order (Northern Ireland) 2018" made by the Department on 14th February 2018 and coming into operation on 28th March 2018.

©Based upon the Ordnance Survey map with the Permission of the Director and the Chief Executive.

Crown Copyright

SCALE 1:2500 @ A3

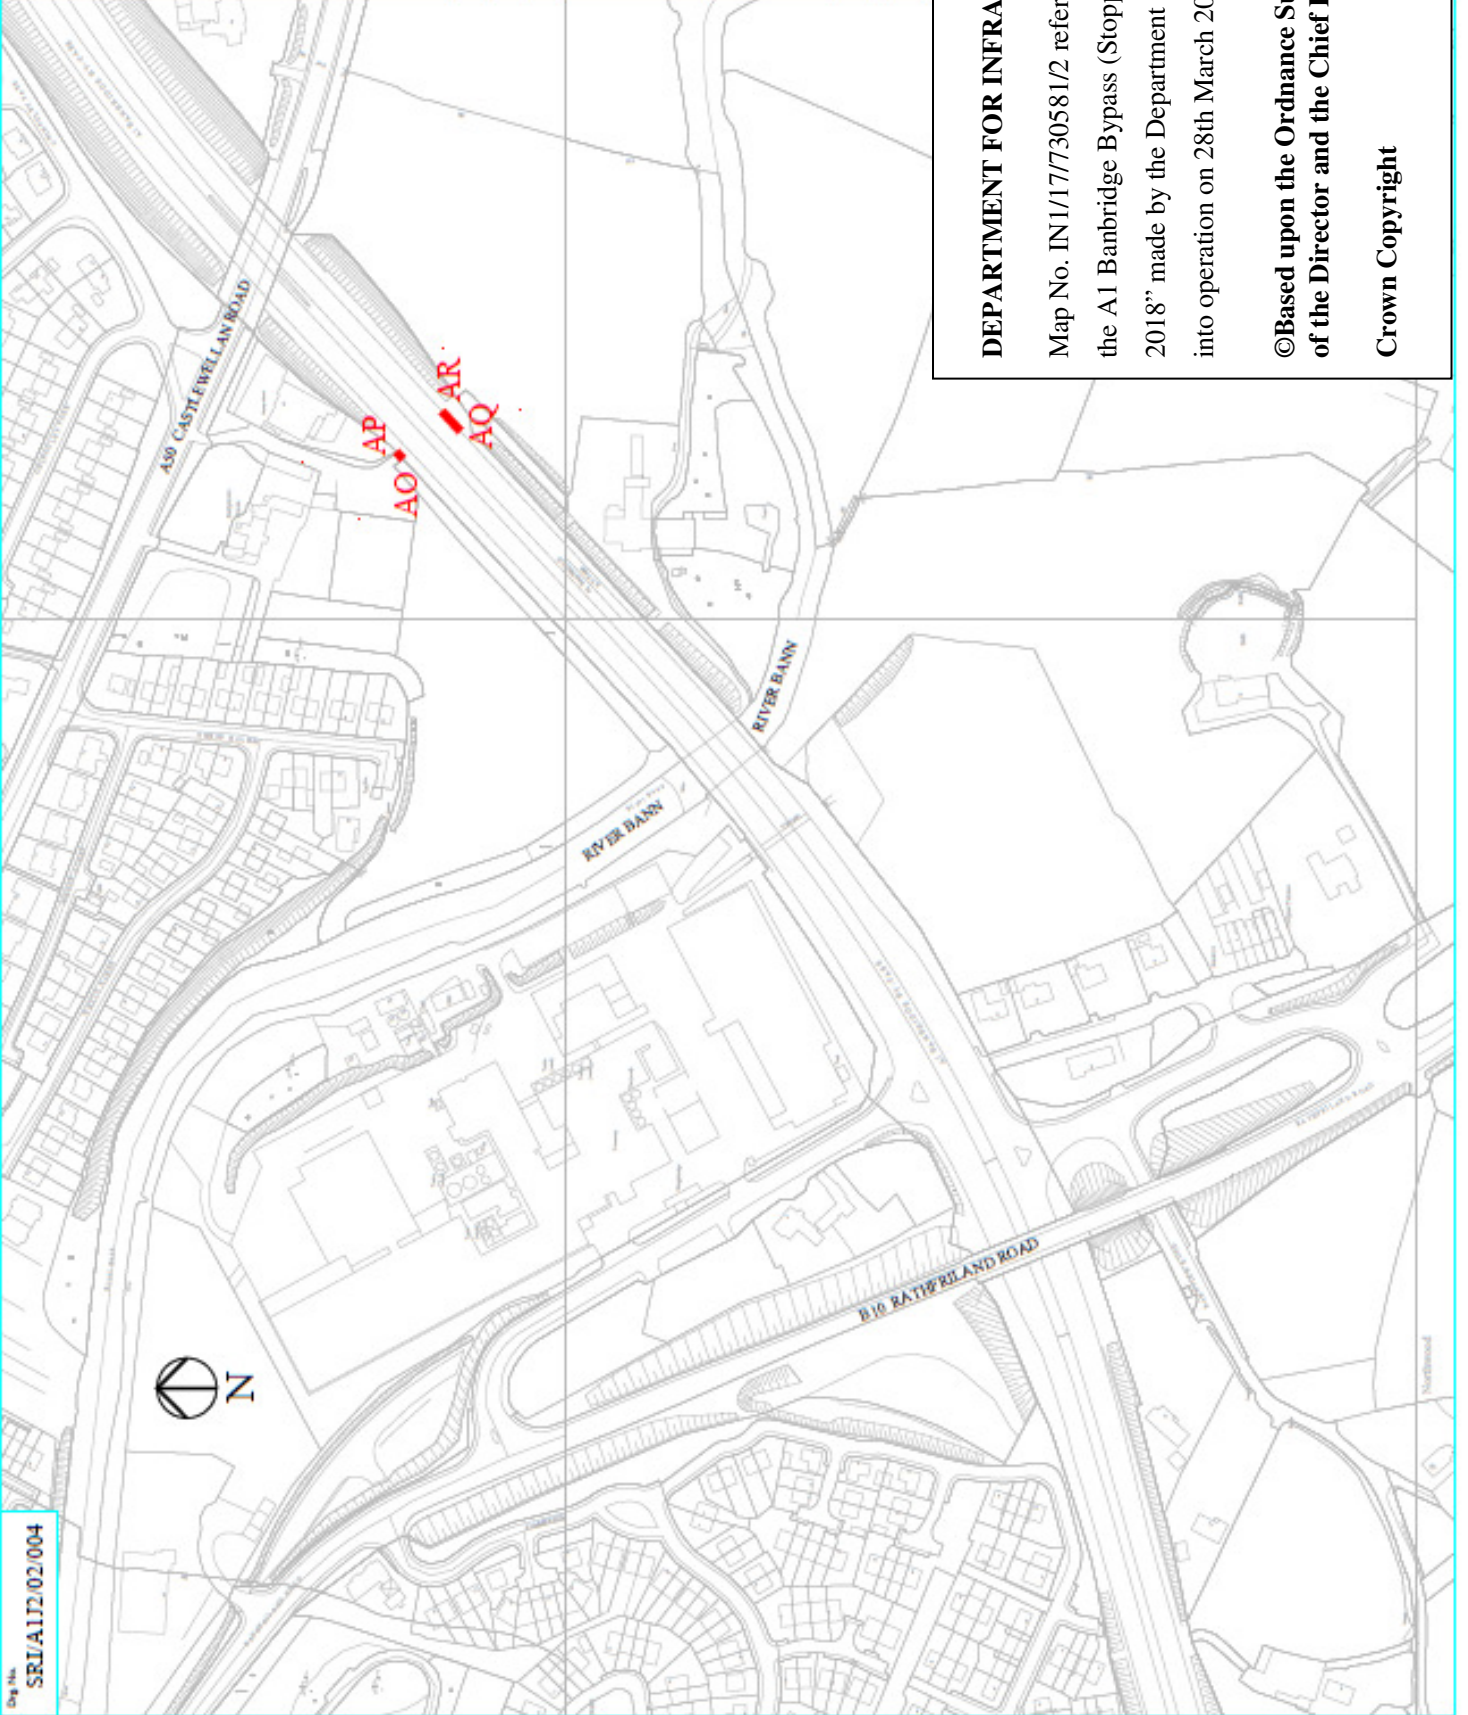

Change revision to 4 of 8 resource access AM - A1 Gap 181A Ch. 4640	05/12/17	
Change revision to 7 of 8 resource access AG - AR Gap 187 Ch. 3670	03/11/17	
Change private access lines & add field access	18/09/17	
NO.	REVISION	DATE

A1 Junctions Phase 2

The Stopping Up Order for Gaps Between Springwell Loanin and Castlewellan Road Bridge, Banbridge Sheet 4 of 4

FILE NO.	DESIGNED	DATE
DRAWN	CHECKED	DATE
TRACED	APPROVED	DATE

DEPARTMENT FOR INFRASTRUCTURE

Map No. IN1/17/730581/2 referred to in "The Private Accesses on the A1 Banbridge Bypass (Stopping-Up) Order (Northern Ireland) 2018" made by the Department on 14th February 2018 and coming into operation on 28th March 2018.

©Based upon the Ordnance Survey map with the Permission of the Director and the Chief Executive.

Crown Copyright

SCALE 1:2500 @ A3