

**2001 No. 4121**

**HIGHWAYS, ENGLAND**

**The A47 Trunk Road (Hardwick Roundabout) Order 2001**

*Made - - - - - 18th December 2001*

*Coming into force - - 31st December 2001*

The Secretary of State for the Transport, Local Government and the Regions makes this Order in exercise of powers conferred by section 10 of the Highways Act 1980(a) and now vested in him(b), and of all other powers enabling him in that behalf:

1. This Order may be cited as the A47 Trunk Road (Hardwick Roundabout) Order 2001 and shall come into force on 31st December 2001.

2. From the date when this Order comes into force the length of the highway described in the Schedule to this Order shall become a trunk road. The centre line of the new trunk road is indicated by a heavy black line on the plan numbered HA10/PS/262 marked "The A47 Trunk Road (Hardwick Roundabout) Order 2001", and signed by authority of the Secretary of State for the Transport, Local Government and the Regions and deposited at the Deposit Document Service, DETR, Floor 13 (IMD), Ashdown House, St. Leonards On Sea, Hastings, East Sussex. TN37 7GA.

Signed by the authority of the Secretary of State for  
Transport, Local Government and the Regions

18th December 2001

*W S C Wadrup*  
A Divisional Director in The Highways Agency

---

(a) 1980 c. 66.  
(b) S.I. 1981/238.

The A47 Trunk Road  
(Hardwick Roundabout)  
Order 2001

Key

HIGHWAYS TO BE TRUNKED



SCALE

KEY PLAN 1:50,000  
SITE PLAN 1:2500

PLANS REGISTRY

(DRAWING No.)


HA 10/PS/262

DATE:

*18<sup>th</sup> December, 2001*

Signed by the authority of the Secretary of State for  
Transport, Local Government and the Regions

W S C Wadrup  
A Divisional Director In  
The Highways Agency

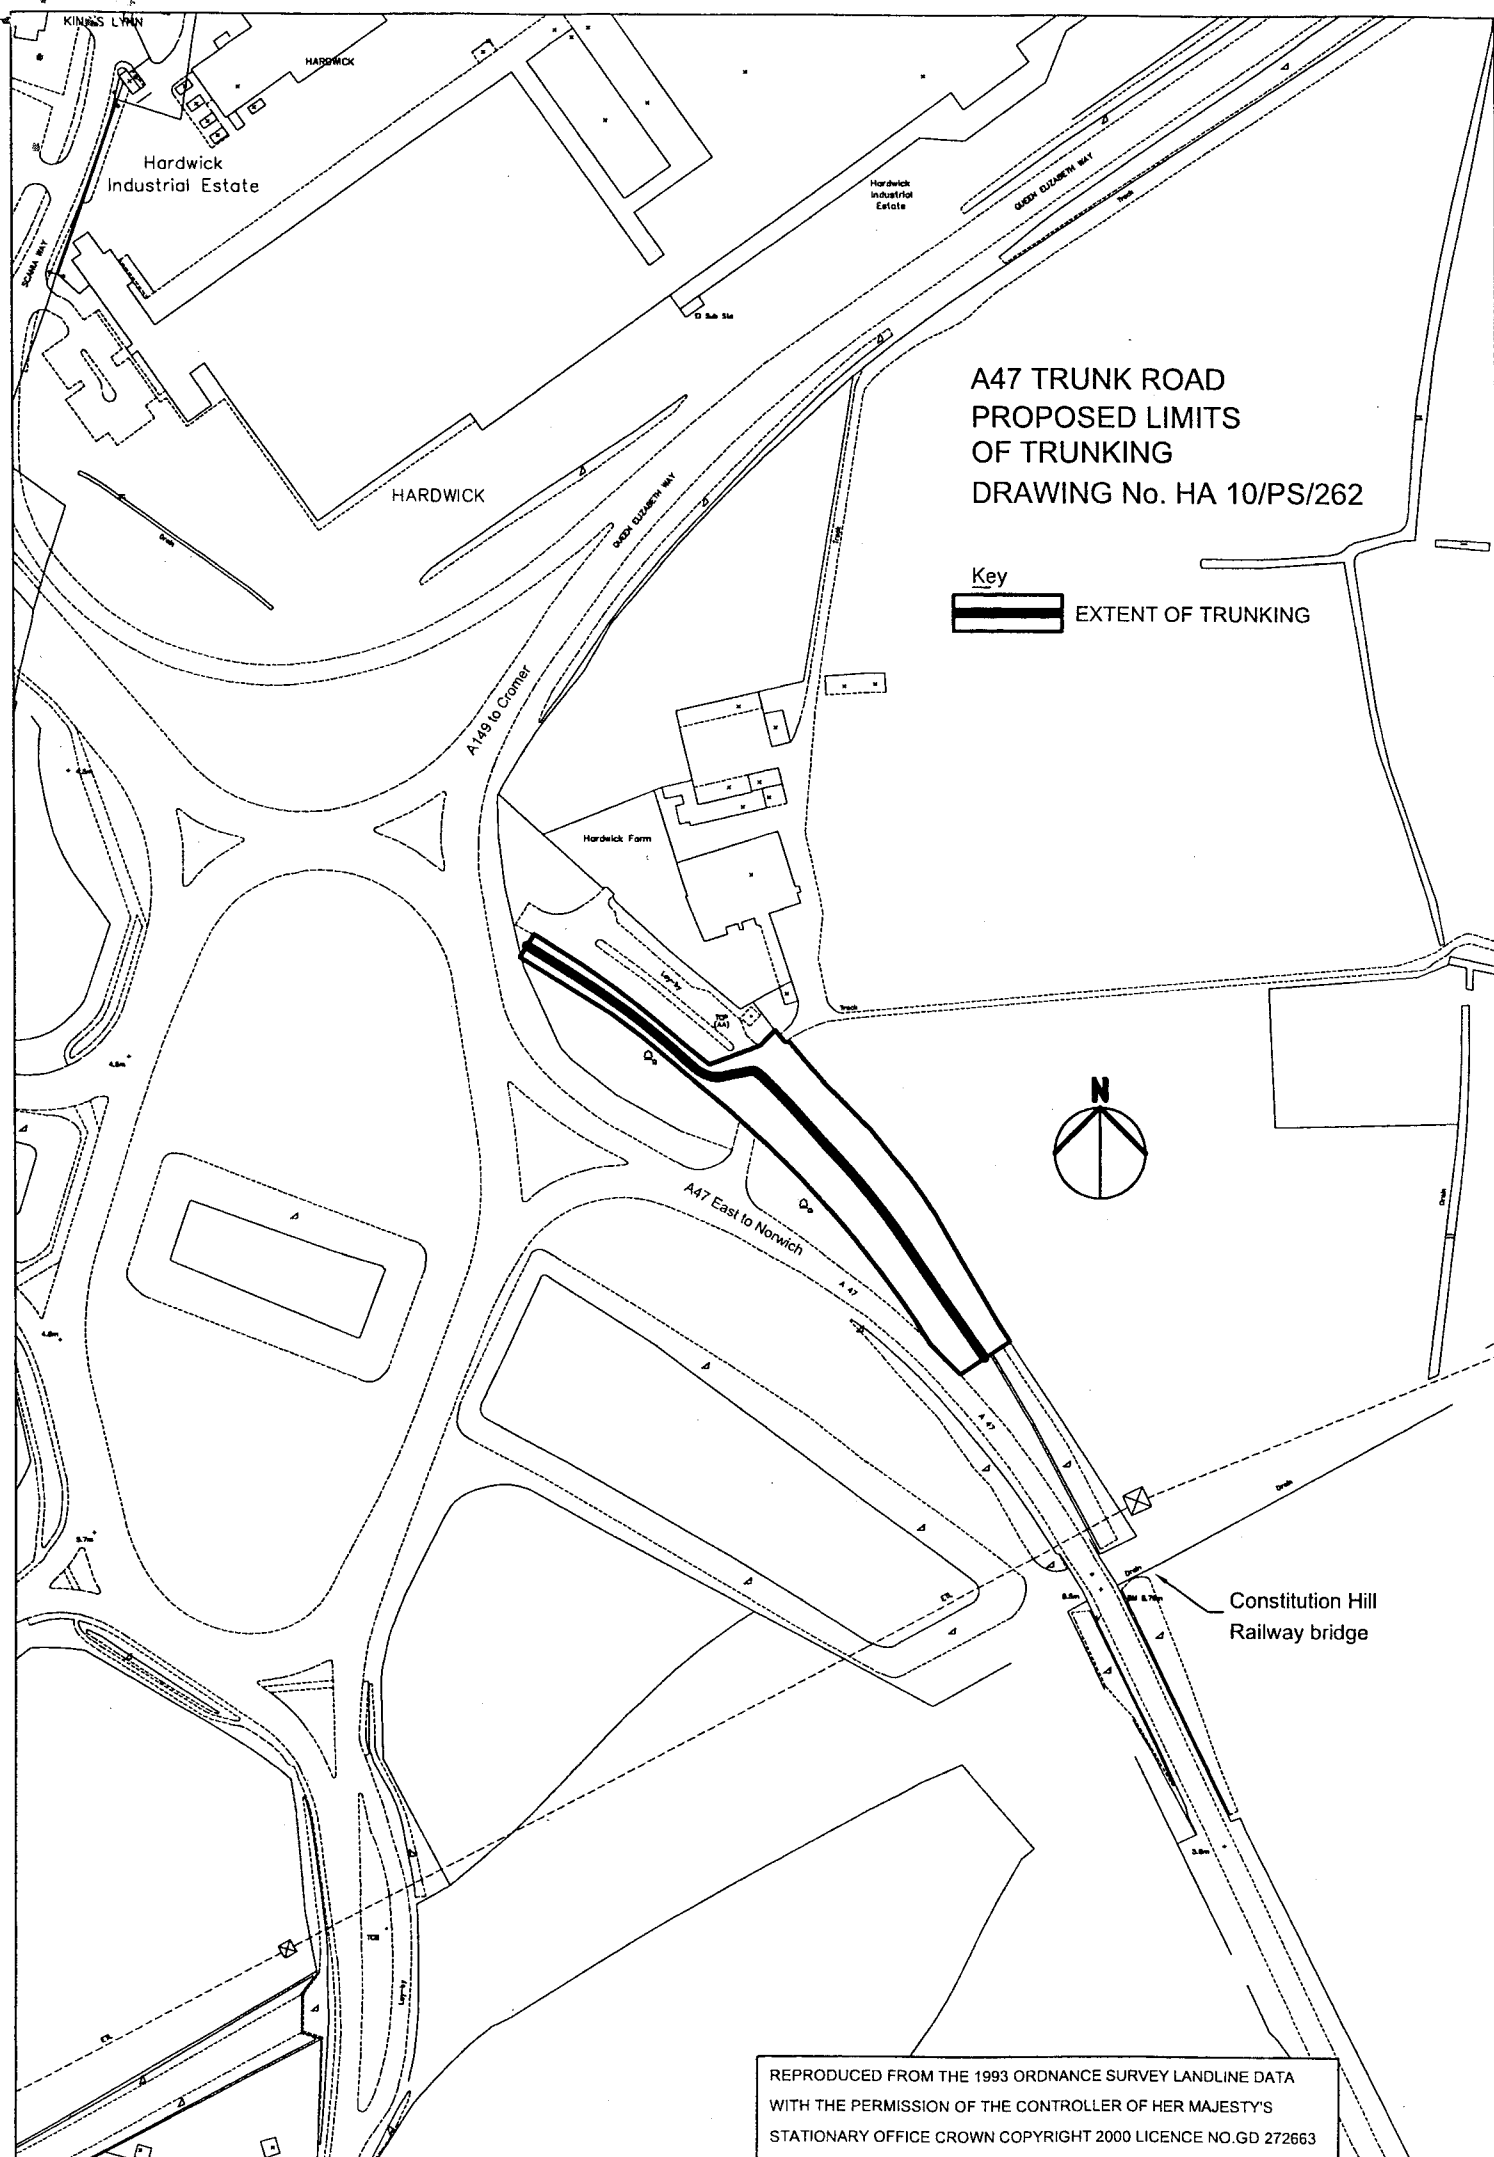

A47 TRUNK ROAD  
PROPOSED LIMITS  
OF TRUNKING  
DRAWING No. HA 10/PS/262

Key  
 EXTENT OF TRUNKING



REPRODUCED FROM THE 1993 ORDNANCE SURVEY LANDLINE DATA  
WITH THE PERMISSION OF THE CONTROLLER OF HER MAJESTY'S  
STATIONARY OFFICE CROWN COPYRIGHT 2000 LICENCE NO.GD 272663

**THE SCHEDULE**  
**LENGTH OF HIGHWAY BECOMING A TRUNK ROAD**

The length of the highway becoming a trunk road is part of the existing section of the old A47 (which is the responsibility of Norfolk County Council) from a point 79 metres north-west of the centre of the disused Constitution Hill railway bridge for a distance of 202 metres in a north-westerly direction.

£2.15

© Crown copyright 2002

Printed and published in the UK by The Stationery Office Limited  
under the authority and superintendence of Carol Tullo, Controller of  
Her Majesty's Stationery Office and Queen's Printer of Acts of Parliament.  
E1829 1/2002 667522 19585

ISBN 0-11-039147-0



9 780110 391472