

Area to be abandoned hatched red = 174m²

ACEmap® Single

Printed: 10/08/2016 Customer Ref: BASC Ltd.

Centre Point (Easting, Northing): 341335, 373831

6 Galway Drive

Scale: 1:1,250


Order no. ORD28242

Plan No.



341439
373970

COPYRIGHT STATEMENT
Except as otherwise permitted under the Copyright Designs and Patents Act 1988 this map may only be reproduced, stored or transmitted in any form or by any means, with the permission of Land & Property Services.

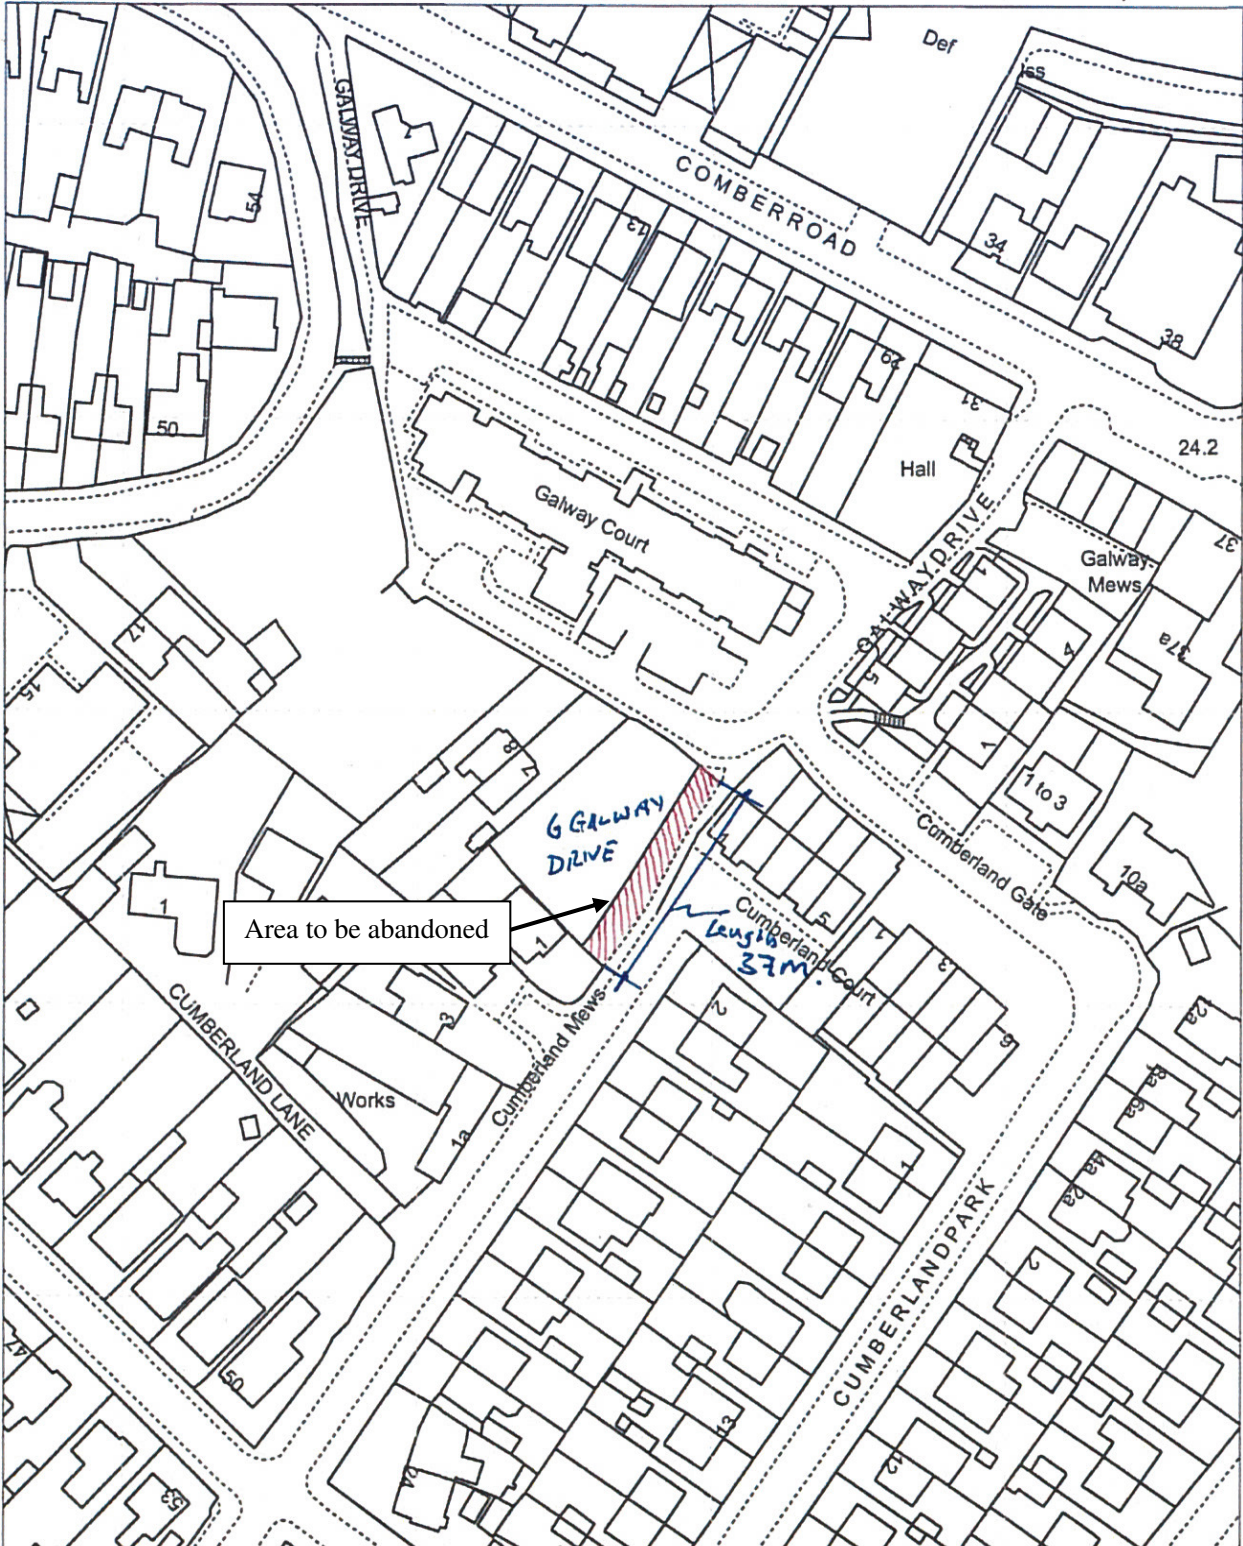

DEPARTMENT FOR INFRASTRUCTURE

Map No. IN1/17/412800 referred to in "The Galway Drive, Belfast (Abandonment) Order (Northern Ireland) 2019" made by the Department on 23rd December 2019 and coming into operation on 24th January 2020.

©Based upon the Ordnance Survey map with the Permission of the Director and the Chief Executive.

Crown Copyright

SCALE 1:1250