


Based upon the Ordnance Survey of Northern Ireland 1:50,000 Scale Map with the Permission of the Director and Chief Executive of the Department for Infrastructure. Any use of this map for other purposes may lead to production of other proceedings.

THIS PLAN IS BASED ON MAP DIMENSIONS SUPPLIED BY LANDS SECTION



Area = 1056.483sq.m.

NO.	DESCRIPTION	DATE
	NORTH LISBURN FEEDER	
TYPE	ABANDONMENT OF LAND AT DERRIAGHY ROAD	

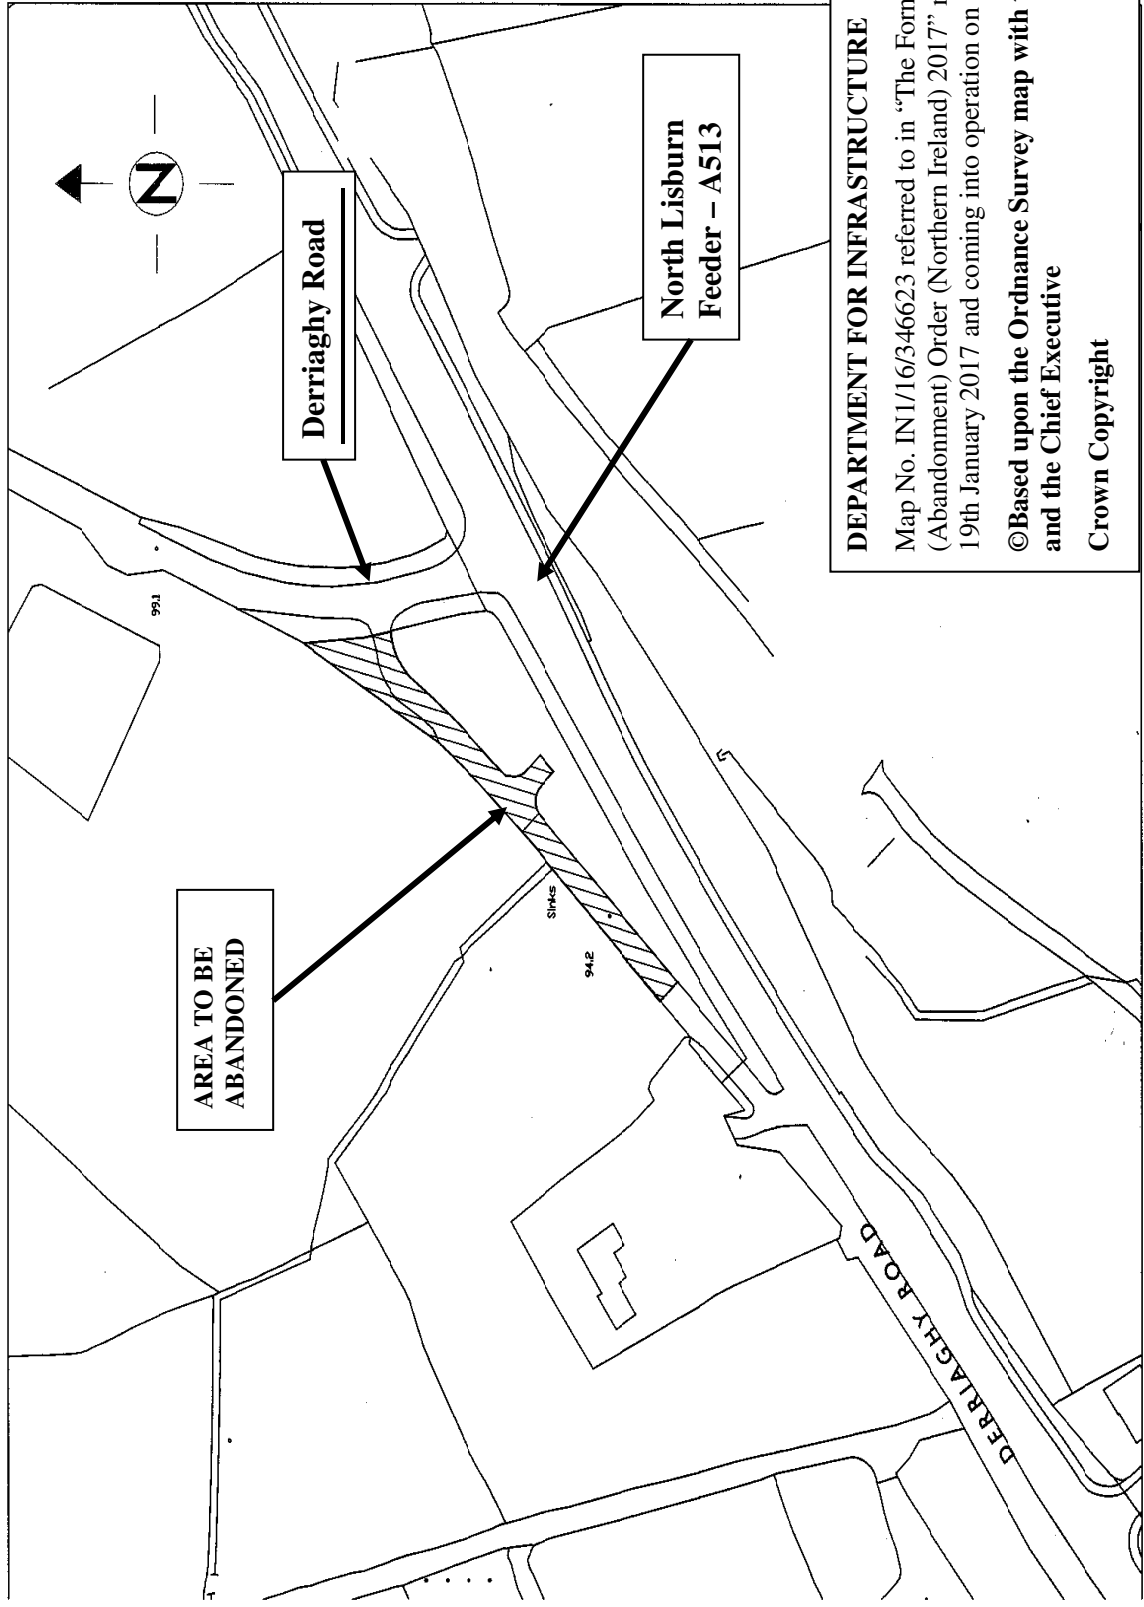

DEPARTMENT FOR INFRASTRUCTURE

Map No. IN1/16/346623 referred to in "The Former Derriaghy Road, Lisburn (Abandonment) Order (Northern Ireland) 2017" made by the Department on 19th January 2017 and coming into operation on 26th April 2017.

©Based upon the Ordnance Survey map with the permission of the Director and the Chief Executive

Crown Copyright

SCALE 1:1250