

Based upon the Ordnance Survey of Northern Ireland and the Department of the Environment, Northern Ireland, Crown Copyright. All rights reserved. This plan is based on the Ordnance Survey map and may be subject to change without notice. The Department of the Environment, Northern Ireland, is not responsible for any errors or omissions in this plan and any liability for the same is hereby excluded.


THIS PLAN IS BASED ON MAP DIMENSIONS SUPPLIED BY LANDS SECTION

Area to be abandoned

Proposed new footpath

Extension to footway

NO.	REVISION	DATE
Project		
ABANDONMENT OF LAND AT		
TITLE		
HANNAHSTOWN HILL (OLD LINE) LISBURN		
FILE NO.	ISSUED	date
DRAWN	CHECKED	date
TRACED	IN/CB	APPROVED
Eng. No.	146/07NW/1,2,3&4	
Scale	1/1250	

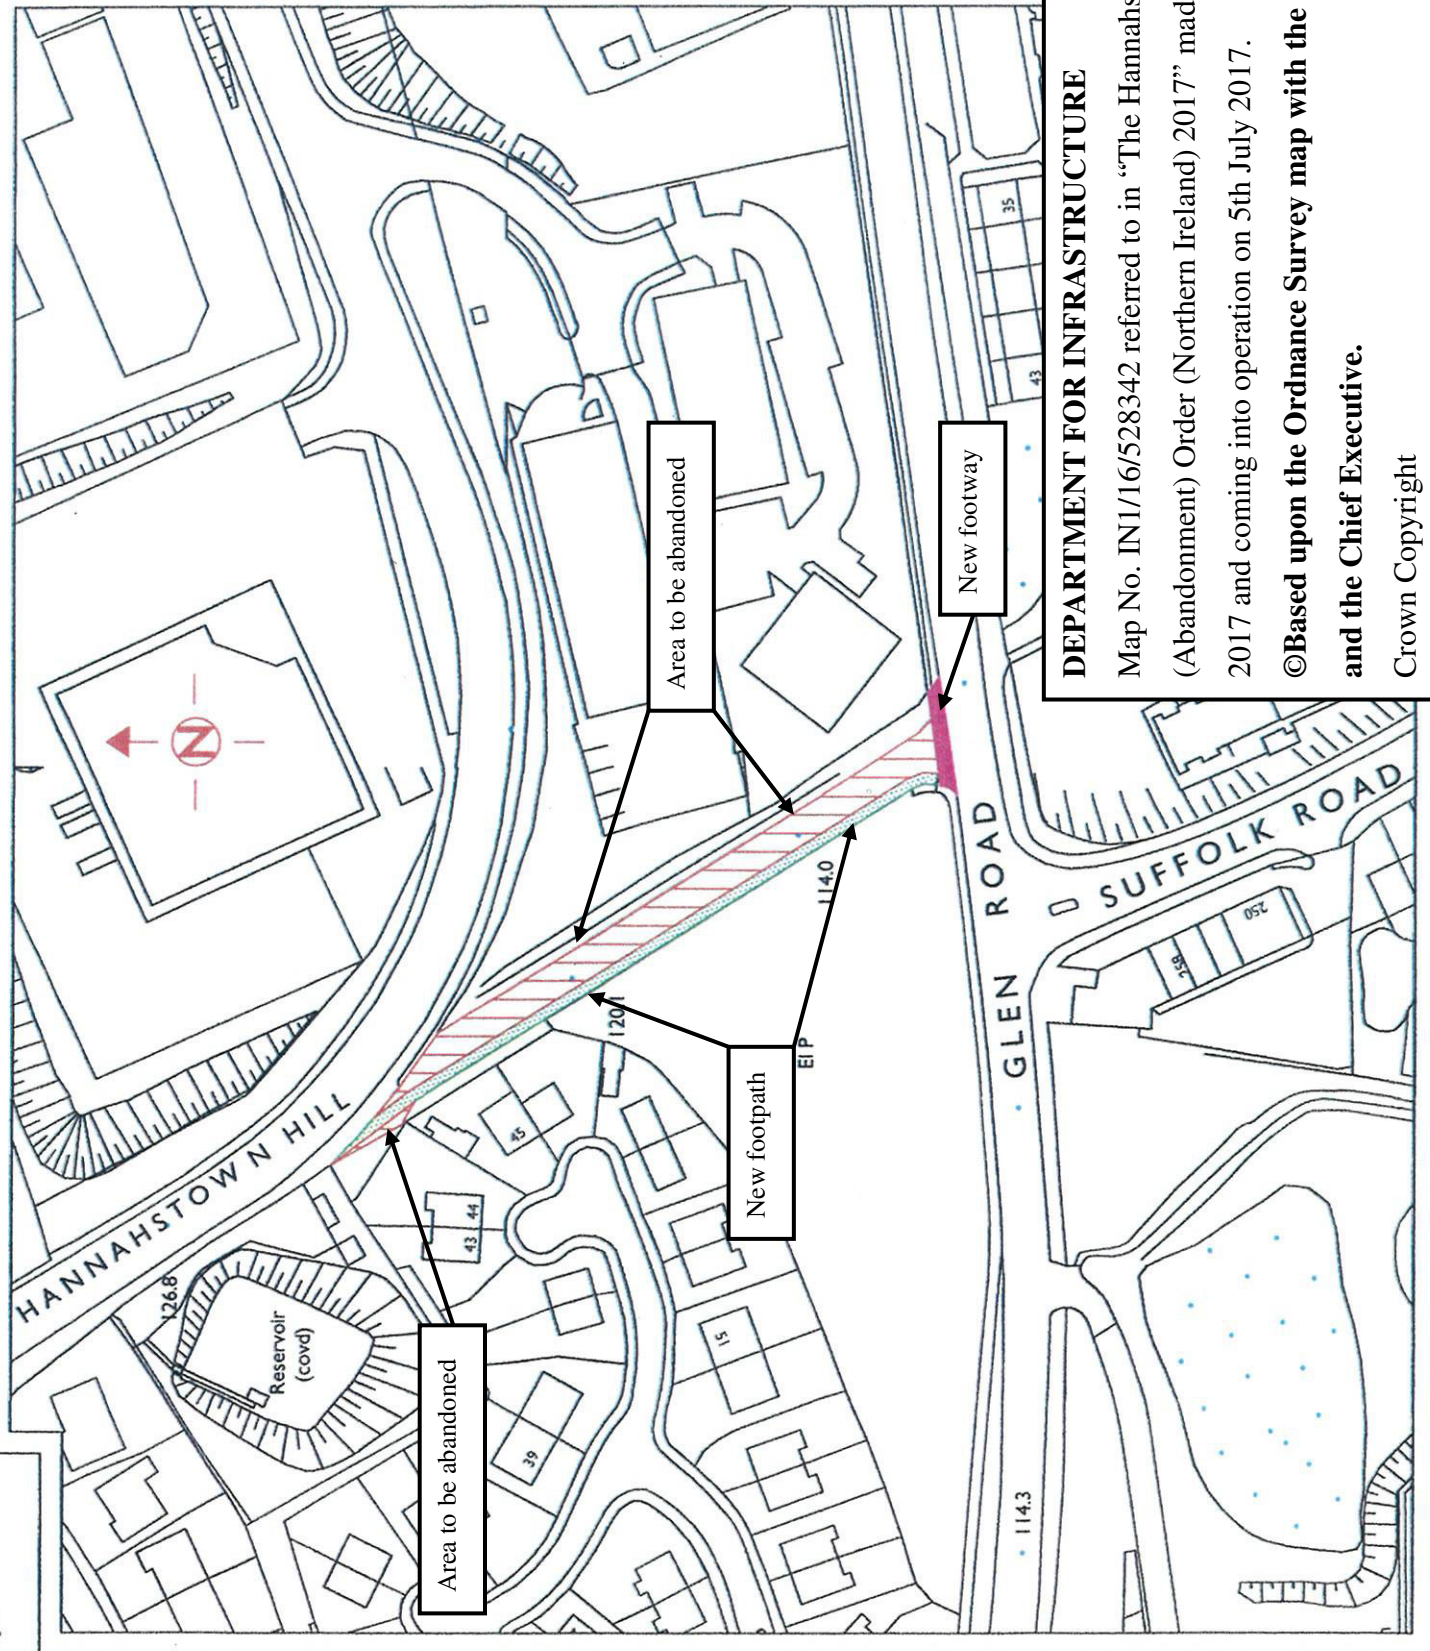

DEPARTMENT FOR INFRASTRUCTURE

Map No. IN1/16/528342 referred to in "The Hannahstown Hill, Belfast (Abandonment) Order (Northern Ireland) 2017" made by the Department on 1st June 2017 and coming into operation on 5th July 2017.

©Based upon the Ordnance Survey map with the Permission of the Director and the Chief Executive.

Crown Copyright

SCALE 1:1250