


Based upon the Ordnance Survey of Northern Ireland 1:50,000 Scale Map with the Permission of the Director and Chief Executive of the Department of Infrastructure. All rights reserved. No part of this publication may be reproduced, stored in a retrieval system, or transmitted in any form or by any means, electronic, mechanical, photocopying, recording, or by any information storage and retrieval system, without the prior written permission of the Department of Infrastructure.

THIS PLAN IS BASED ON DIMENSIONS SUPPLIED BY LANDS SECTION



Area = 1464.340sq.m.

NO.	REVISION	DATE
Project		
LAND PLAN		
Title		
STATION ROAD MOIRA		
FILE NO.	DESIGNED	DATE
DRAWN	CHECKED	DATE
TRACED	APPROVED	DATE 08/06/12
Reg. No.	164/14NW & SW	
Revisions		

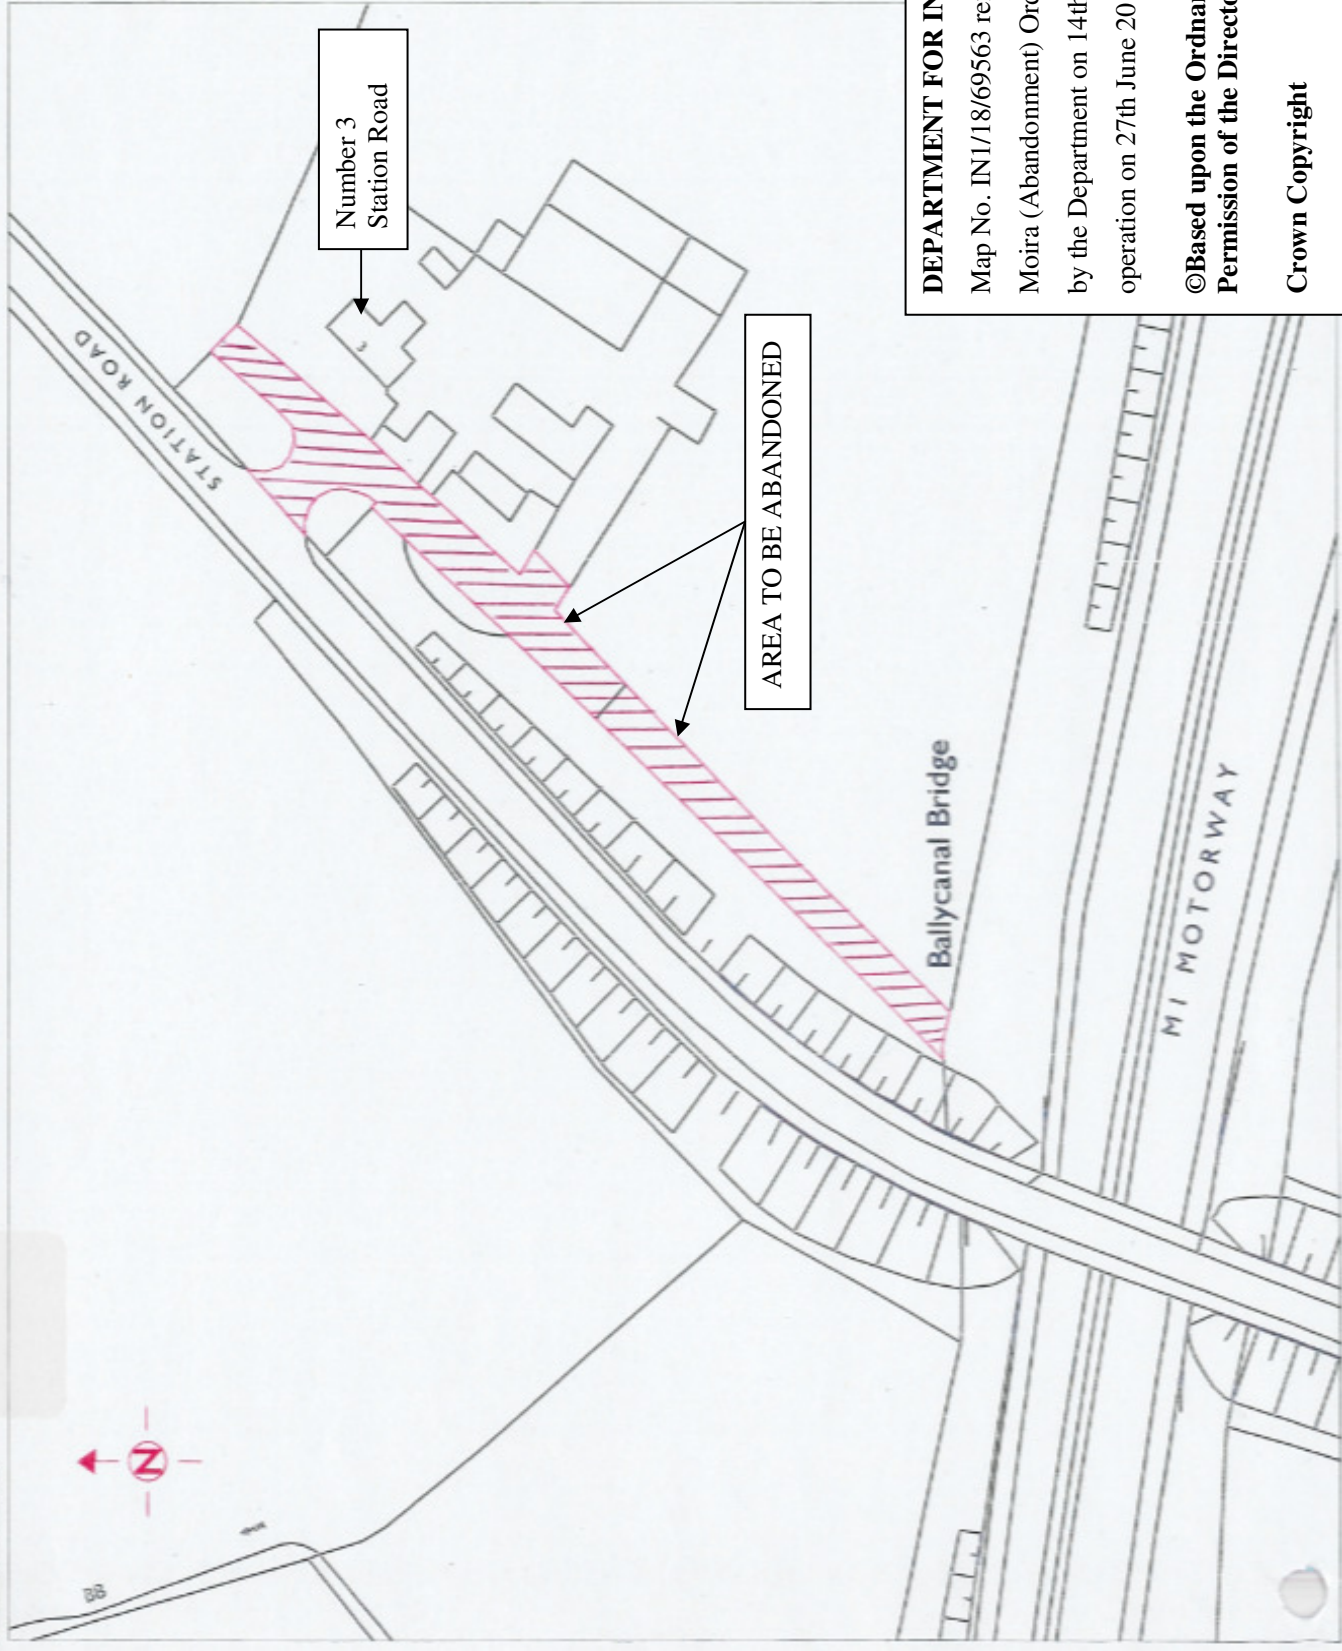

**DEPARTMENT FOR INFRASTRUCTURE**

Map No. IN1/18/69563 referred to in "The Station Road, Moira (Abandonment) Order (Northern Ireland) 2018" made by the Department on 14th May 2018 and coming into operation on 27th June 2018.

©Based upon the Ordnance Survey map with the Permission of the Director and the Chief Executive.

Crown Copyright

SCALE 1:1250